


Attachment 5. Floor plans of RIC

1. Alianza CIER Centro (Central RIC) – Bogota
2. Alianza Oriente – Villavicencio
3. Alianza Innovatic – Medellin
4. Alianza Sur Occidente – Cali
5. Alianza CIER Norte - Cartagena


1. Alianza CIER Centro (Central RIC) – Bogota

* Space information of the Palace of San Francisco

RIC	Office	Building Name	Floor	Size(W X D X H)	Remark
Alianza CIER Centro (Bogota)	RIC Operation Office	Palace of San Francisco	3 rd Floor	4.0 X 11.5 X 4.2	
	Multimedia Studio	Palace of San Francisco	3 rd Floor	12.2 X 7.7 X 4.2 5.1 X 4.1 X 4.2	
	Content Development and Research Office	Palace of San Francisco	3 rd Floor	3.3 X 8.2 X 4.2 8.6 X 5.8 X 4.2	
	Multimedia Classroom #1	Palace of San Francisco	3 rd Floor	10.4 X 6.0 X 4.2	
	Multimedia Classroom #2	Palace of San Francisco	3 rd Floor	10.4 X 6.0 X 4.2	
	General Classroom #1	Palace of San Francisco	2 nd Floor	6.3 X 10.7 X 4.2	
	General Classroom #2	Palace of San Francisco	2 nd Floor	14 X 5.9 X 4.2	
	Server Room	Palace of San Francisco	3 rd Floor	4.0 X 5.1 X 4.2	

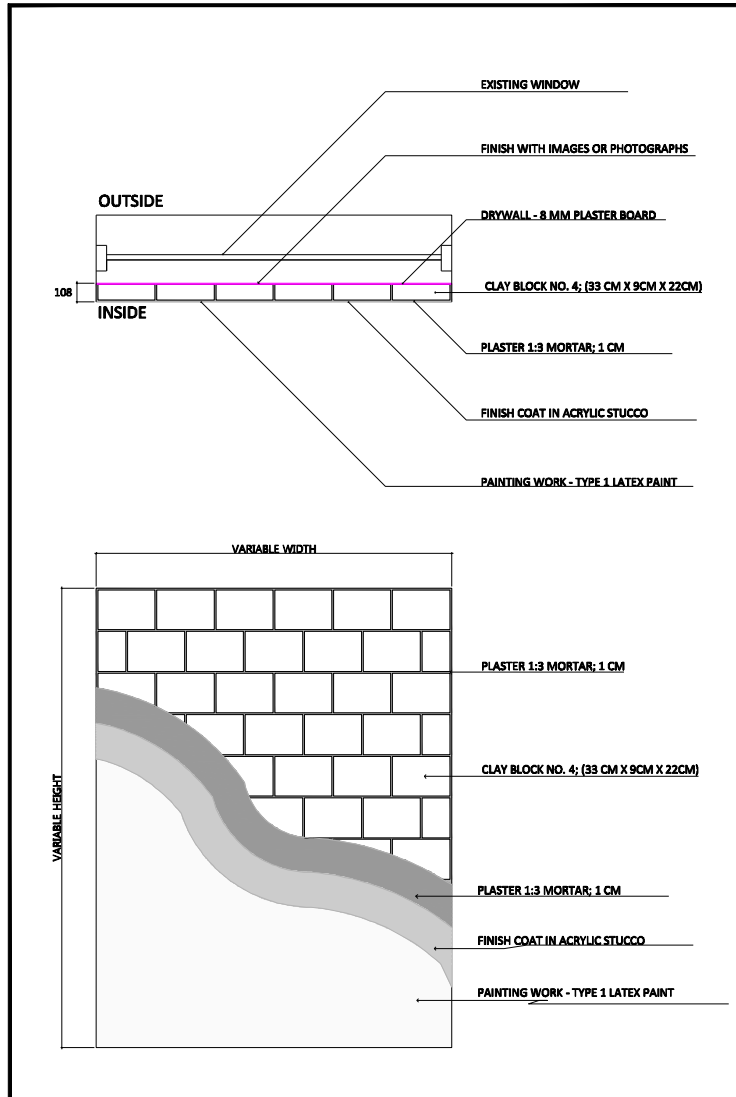

DET. 1

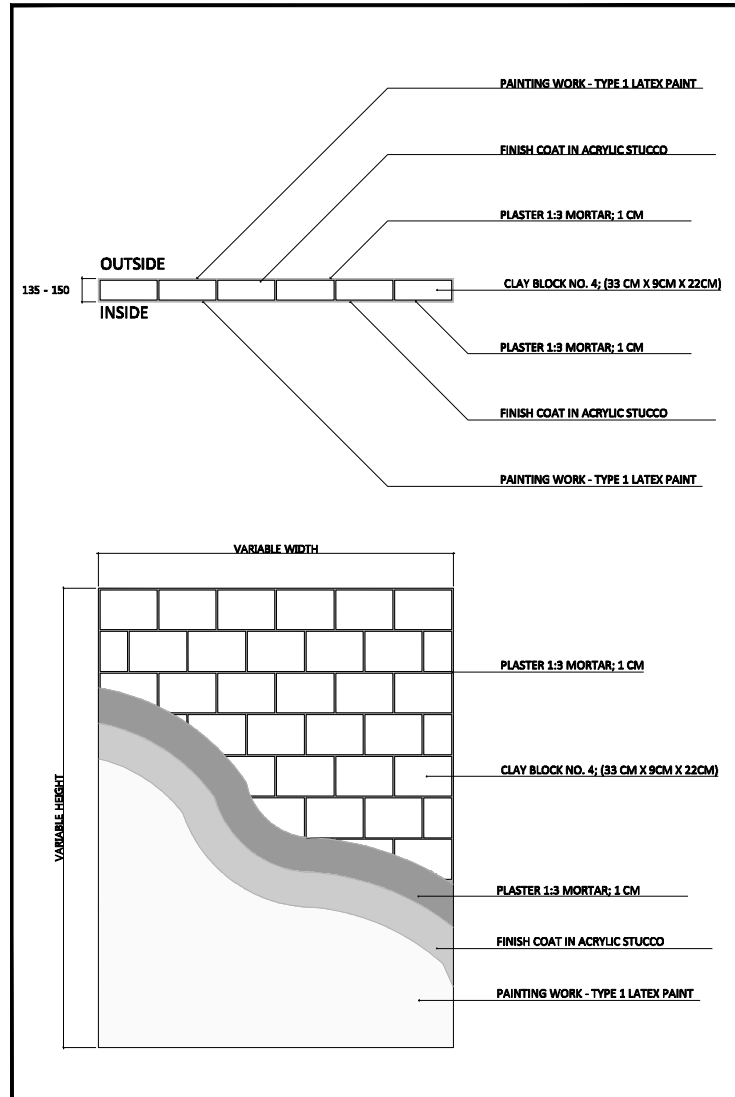

DET. 2

NOTE

DATE

2012. 07

DRAWN BY

DESIGNED BY

CHECKED BY

APPROVED BY

PROJECT TITLE

DRAWN TITLE

CONSTRUCTION
DETAILS

SCALE 1:25

SCALE



1/25

1



CONSTRUCTION DETAILS

SHEET NO.

DRAWN NO.

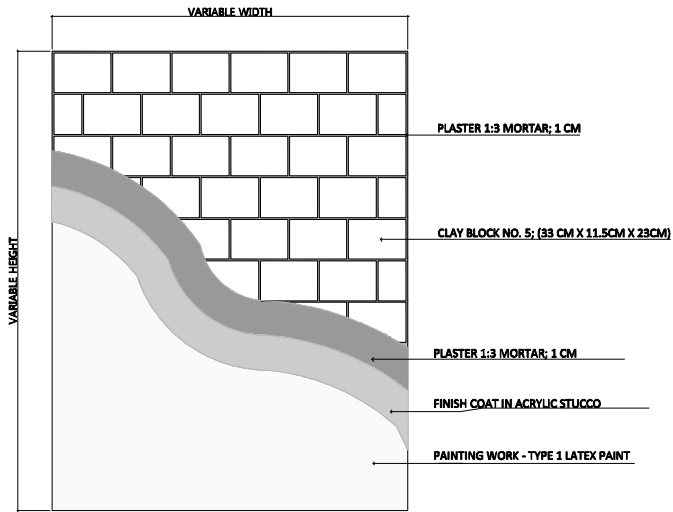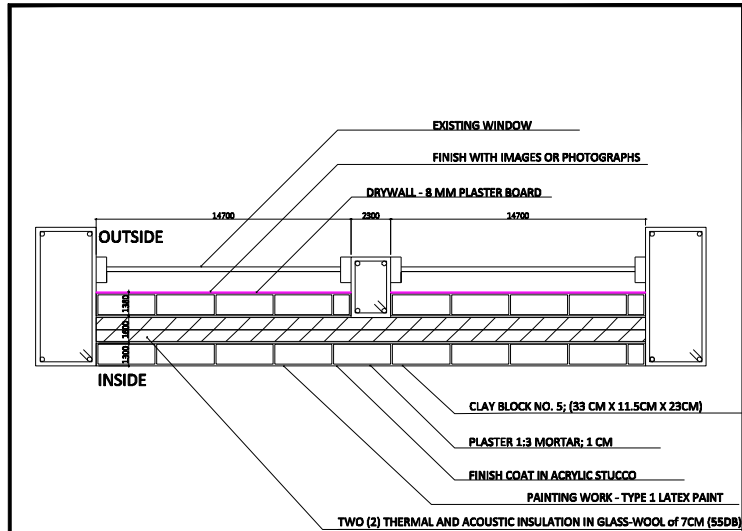

DET. 3

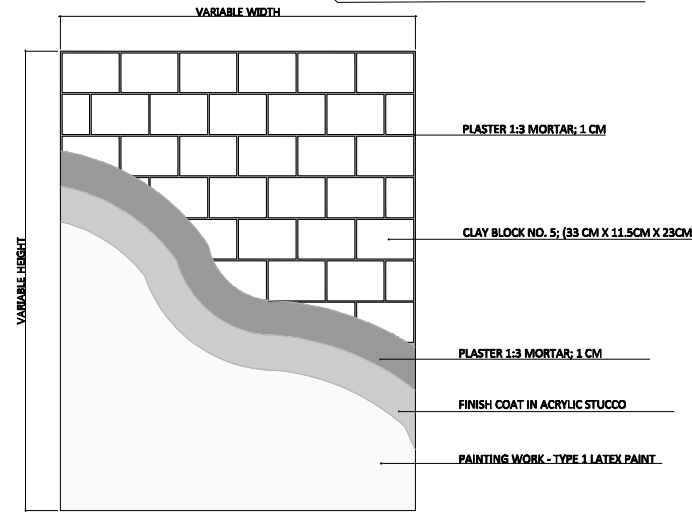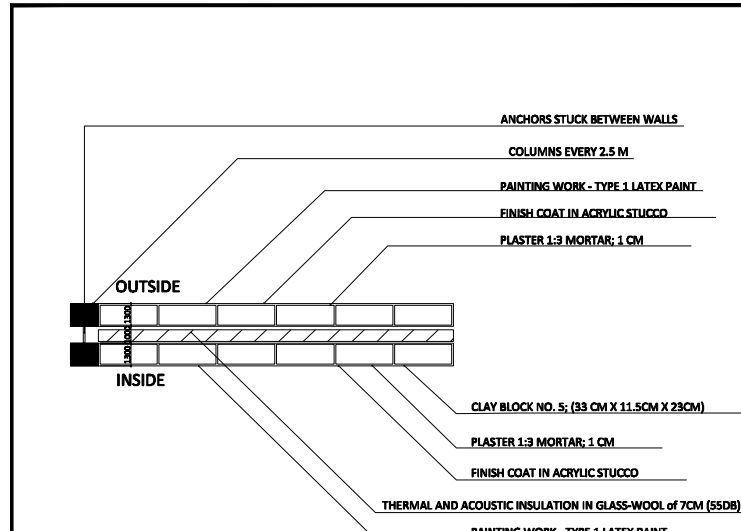

DET. 4

NOTE

DATE 2012. 07

DRAWN BY

DESIGNED BY

CHECKED BY

APPROVED BY

PROJECT TITLE


DRAWN TITLE

CONSTRUCTION DETAILS

SCALE 1:25

SHEET NO. 1

DRAWN NO.

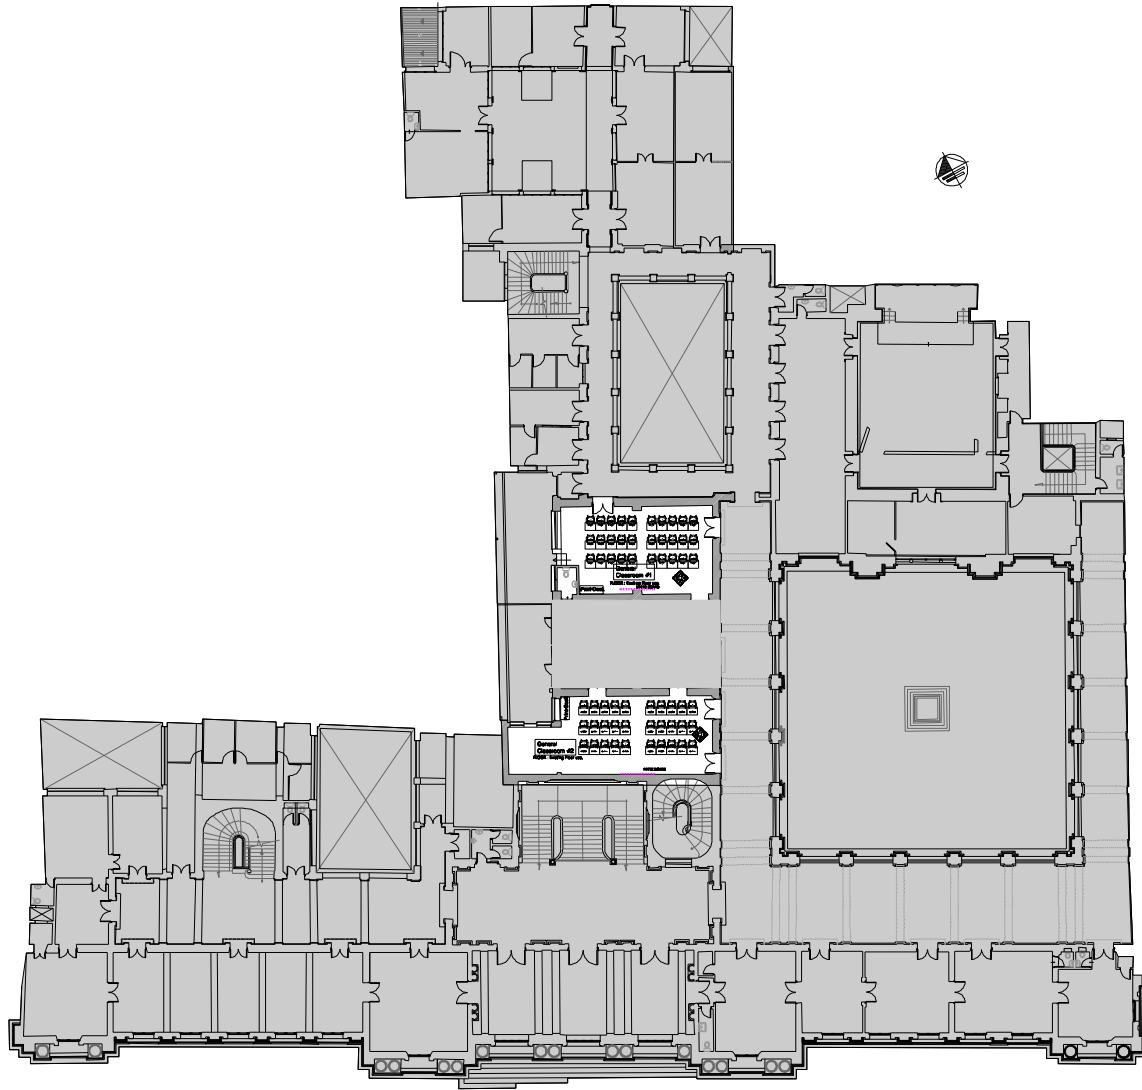

NOTE

DATE

DRAWN BY

DESIGNED BY

CHECKED BY

APPROVED BY

PROJECT TITLE

DRAWN TITLE

Palace of San Francisco
_2nd Floor Plan

SCALE 1/300


SHEET NO.

DRAWN NO.

Palace of San Francisco_2nd Floor Plan

SCALE
1/300

1

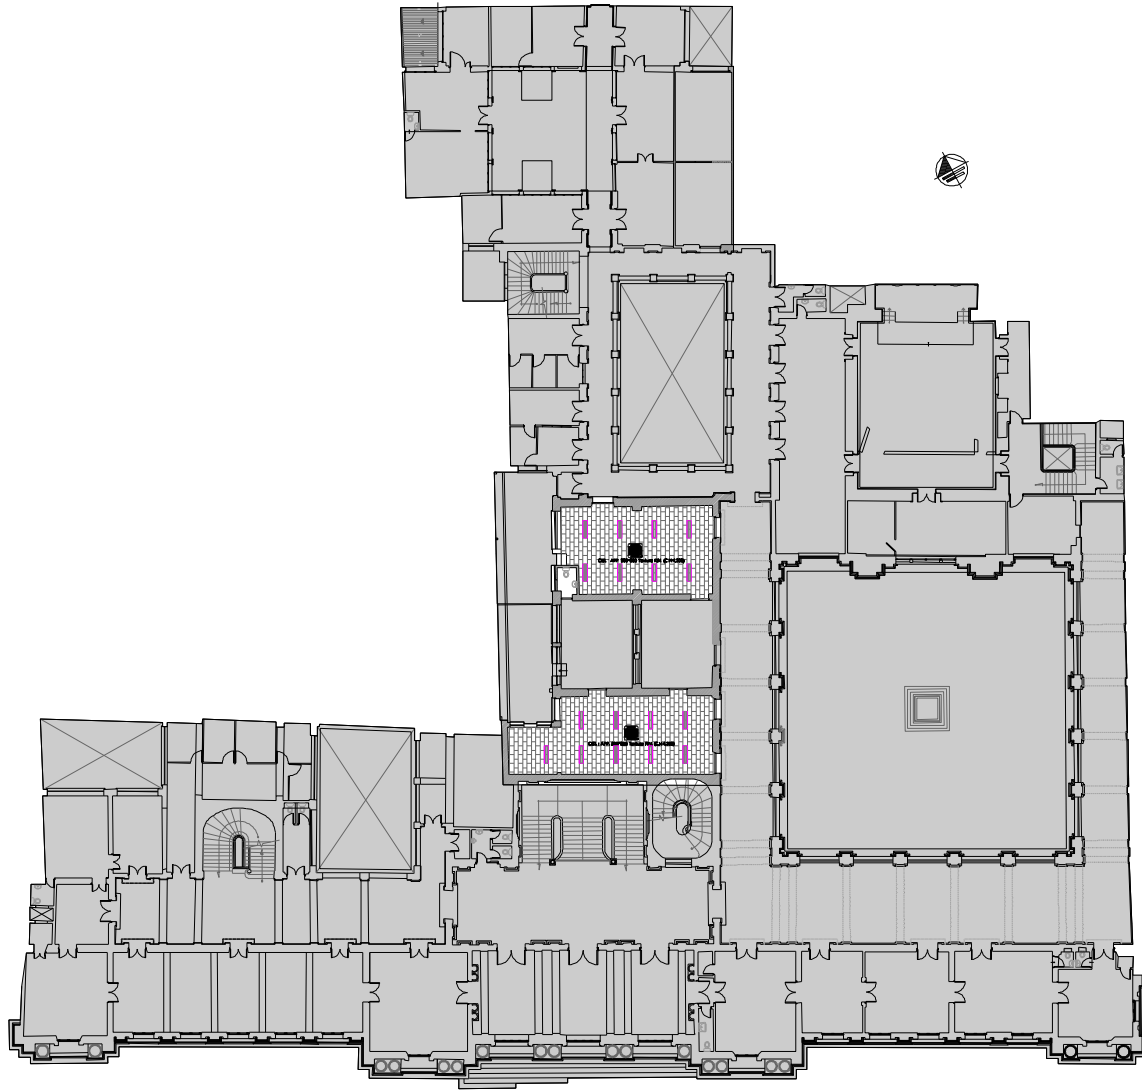

NOTE

DATE

DRAWN BY

DESIGNED BY

CHECKED BY

APPROVED BY

PROJECT TITLE

DRAWN TITLE

Palace of San Francisco
_2nd Ceiling Plan

SCALE 1/300


SHEET NO.

DRAWN NO.

Palace of San Francisco_2nd Ceiling Plan

SCALE
1/300

1

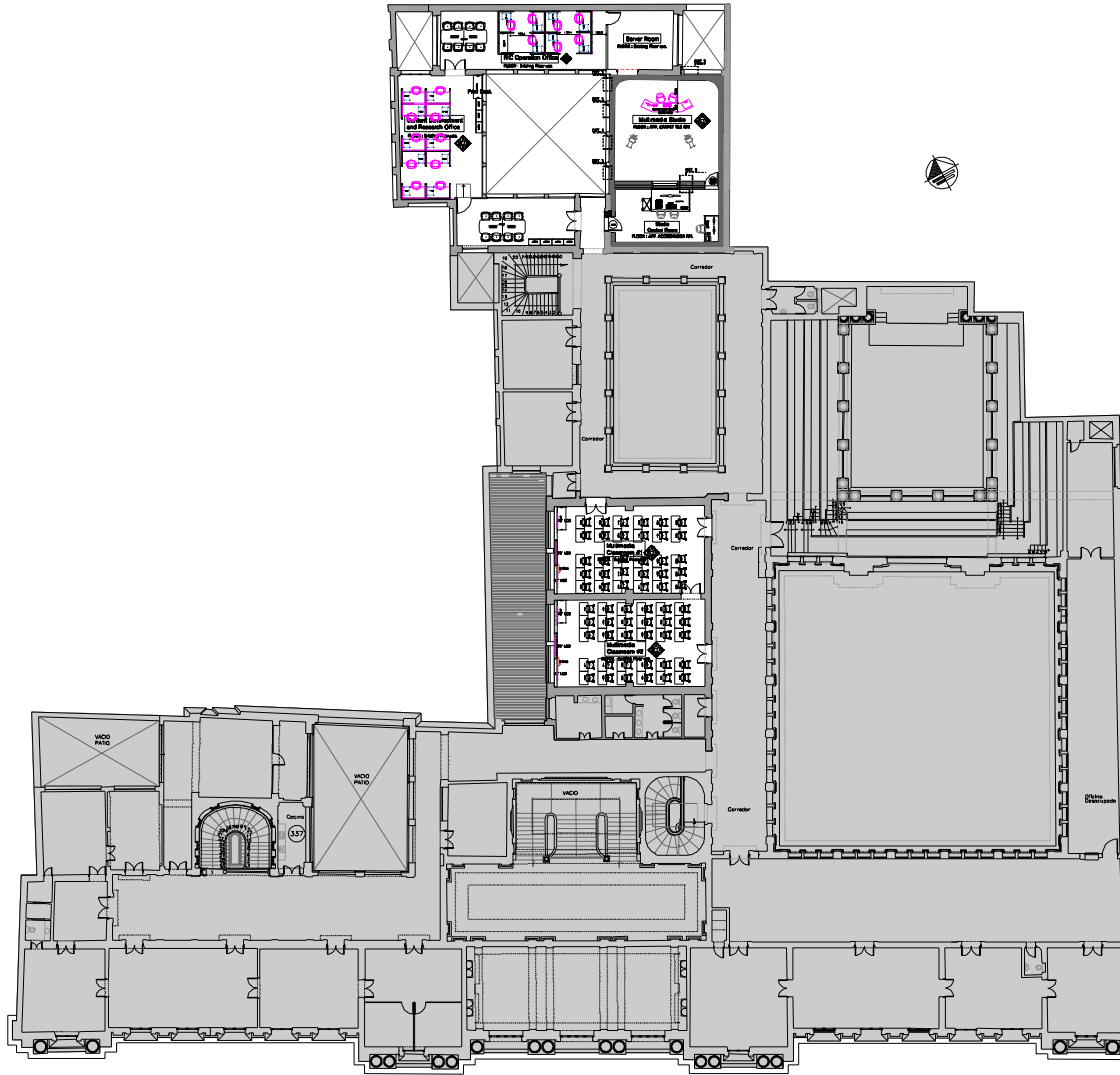

NOTE

DATE

DRAWN BY

DESIGNED BY

CHECKED BY

APPROVED BY

PROJECT TITLE

DRAWN TITLE

Palace of San Francisco
_3rd Floor Plan

SCALE 1/300


SHEET NO.

DRAWN NO.

Palace of San Francisco_3rd Floor Plan

SCALE
1/300

1

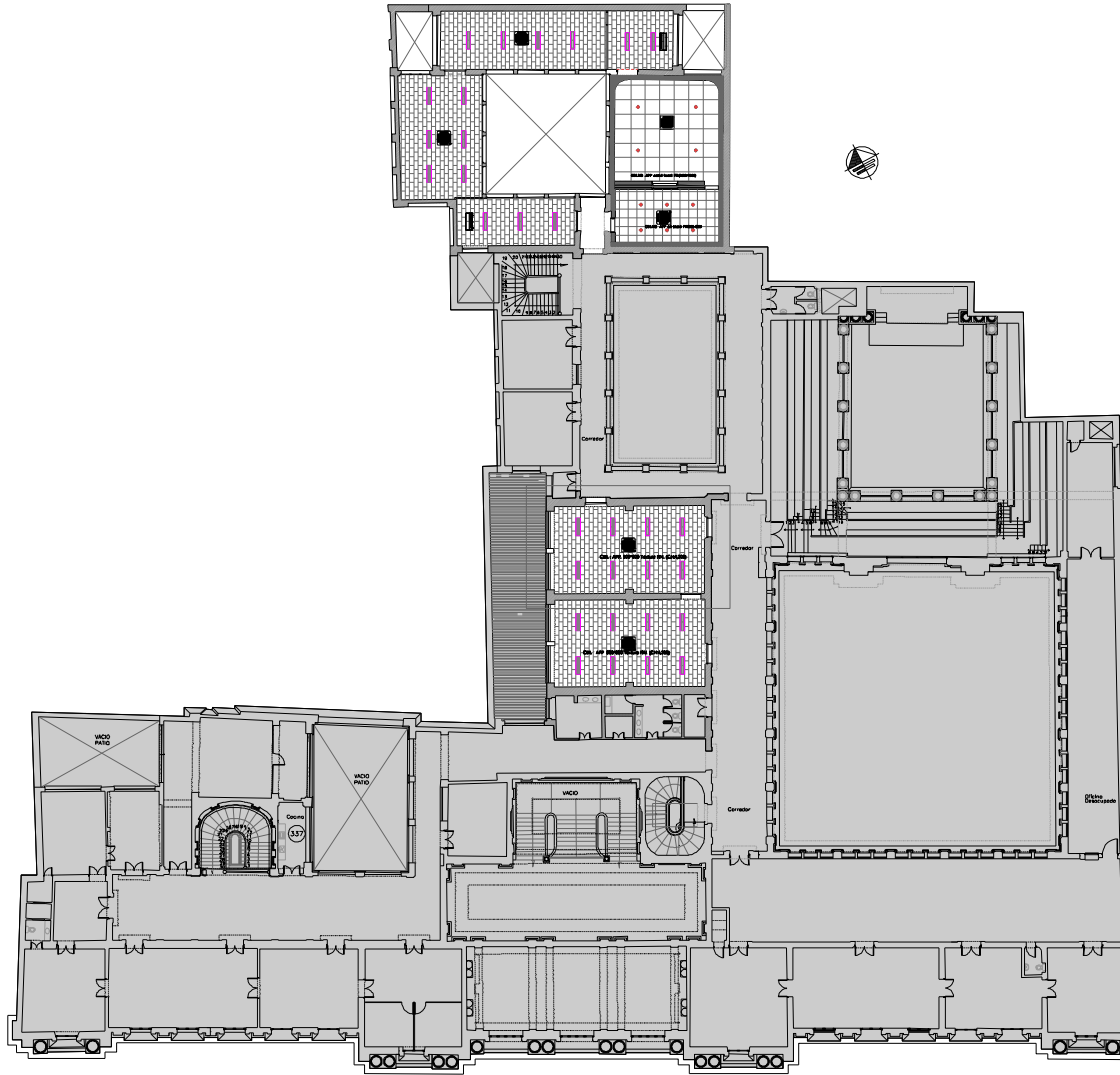

NOTE

DATE

DRAWN BY

DESIGNED BY

CHECKED BY

APPROVED BY

PROJECT TITLE

DRAWN TITLE

Palace of San Francisco
_3rd Ceiling Plan

SCALE 1/300


SHEET NO.

DRAWN NO.


Palace of San Francisco_3rd Ceiling Plan

SCALE
1/300



1

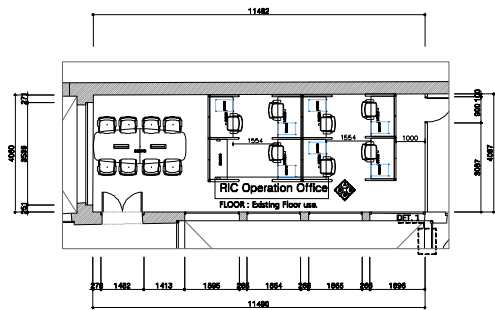

FLOOR PLAN


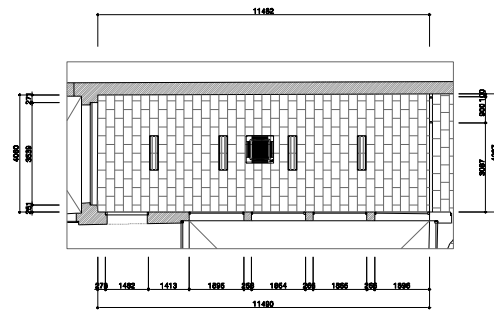


CEILING PLAN

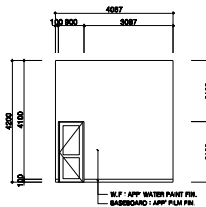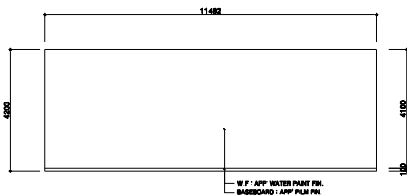

ELEVATION_A/B

ELEVATION_C/D

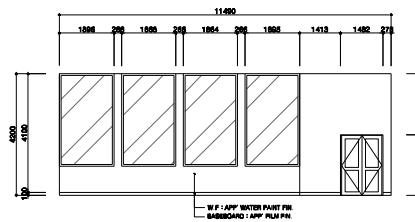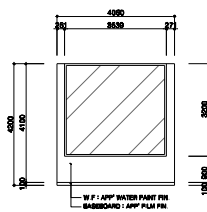

NOTE

DATE

DRAWN BY

DESIGNED BY

CHECKED BY

APPROVED BY

PROJECT TITLE


DRAWN TITLE

Palace of San Francisco_3rd RIC Operation Office
_Details


SCALE 1/150

SHEET NO.



DRAWN NO.

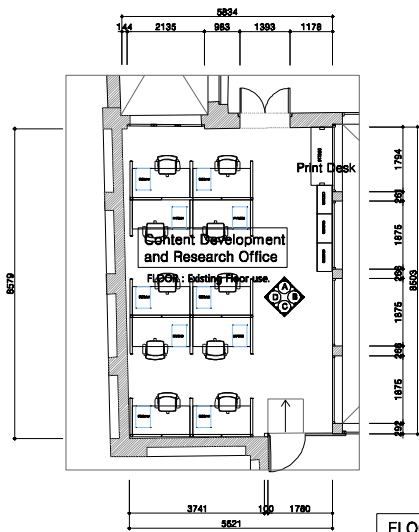

FLOOR PLAN

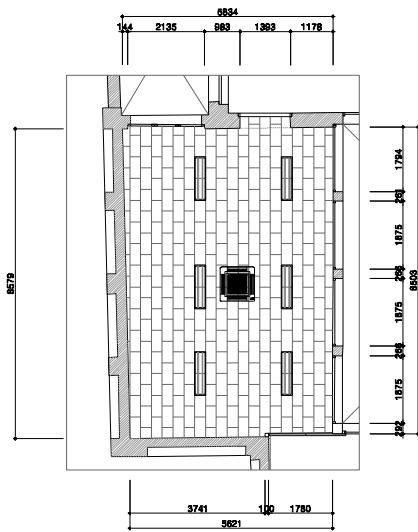

CEILING PLAN

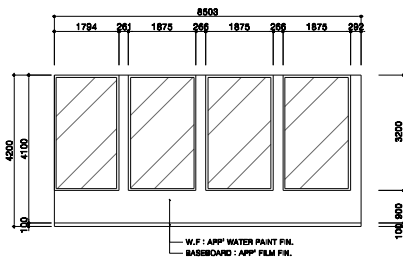
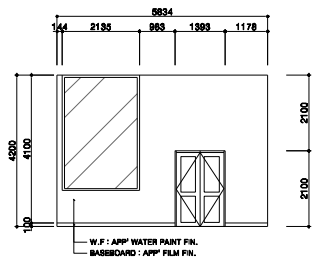


ELEVATION_A/B

Palace of San Francisco_



ELEVATION_C/D

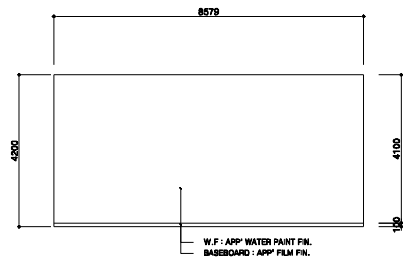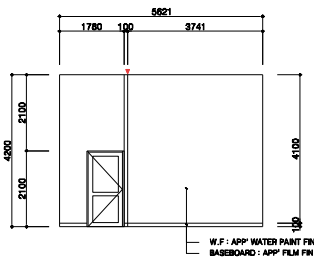

NOTE

DATE

DRAWN BY

DESIGNED BY

CHECKED BY

APPROVED BY

PROJECT TITLE


DRAWN TITLE

Palace of San Francisco_3rd RIC Operation Office
Details


SCALE 1/120

SHEET NO.



DRAWN NO.

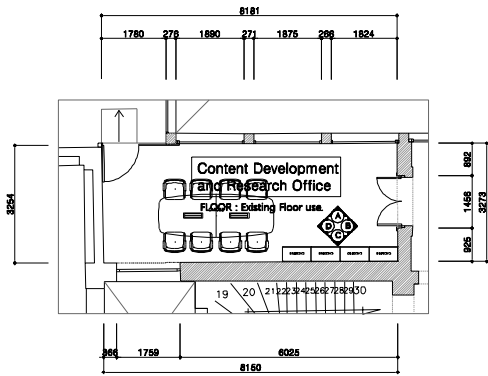


FLOOR PLAN

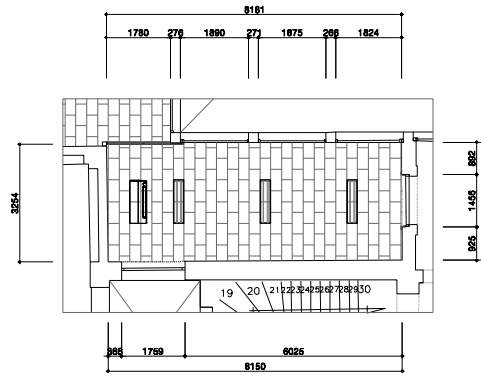


CEILING PLAN

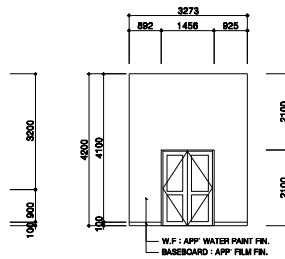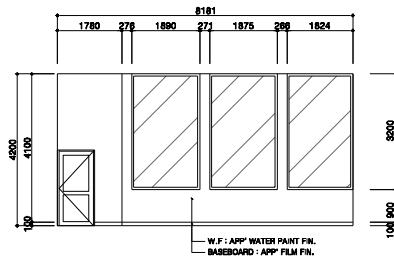

ELEVATION_A/B

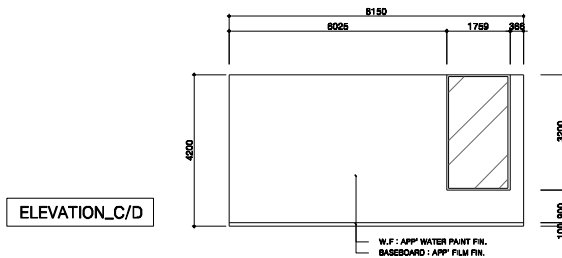

ELEVATION_C/D

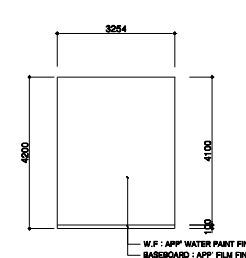

NOTE

DATE

DRAWN BY

DESIGNED BY

CHECKED BY

APPROVED BY

PROJECT TITLE


DRAWN TITLE

Palace of San Francisco...
3rd RIC Operation Office
Details


SCALE 1/120

SHEET NO.



DRAWN NO.

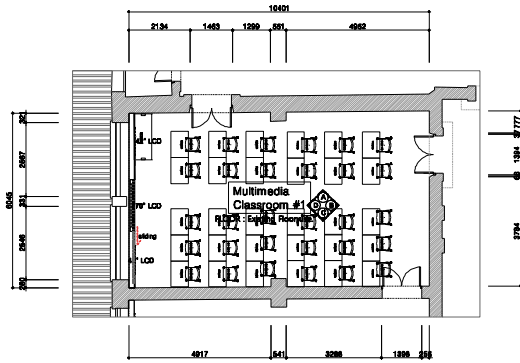

FLOOR PLAN


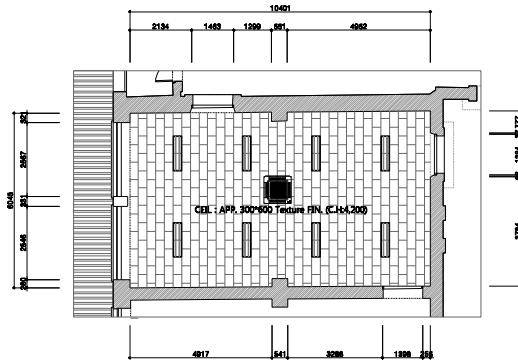


CEILING PLAN

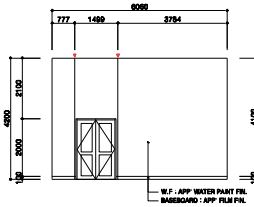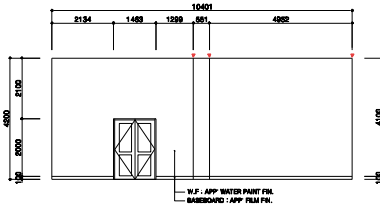

ELEVATION_A/B

ELEVATION_C/D

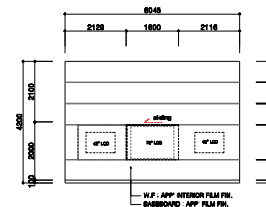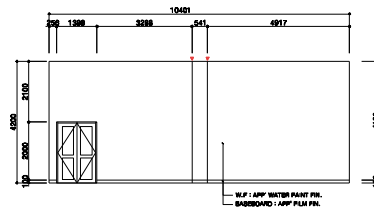

NOTE

DATE

DRAWN BY

DESIGNED BY

CHECKED BY

APPROVED BY

PROJECT TITLE

DRAWN TITLE

Palace of San Francisco...
Multimedia Classroom
#1_Details

SCALE 1/150


SHEET NO.

DRAWN NO.


Palace of San Francisco_3rd Floor Multimedia Classroom #1_Details

SCALE
1/150


1

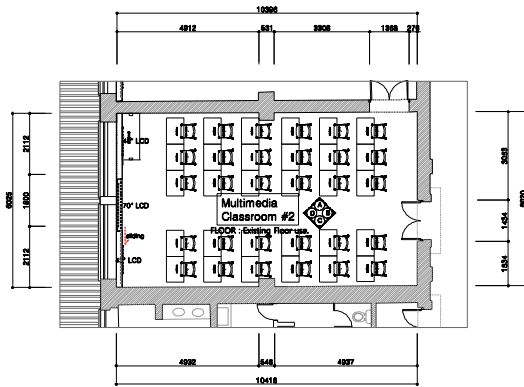


FLOOR PLAN

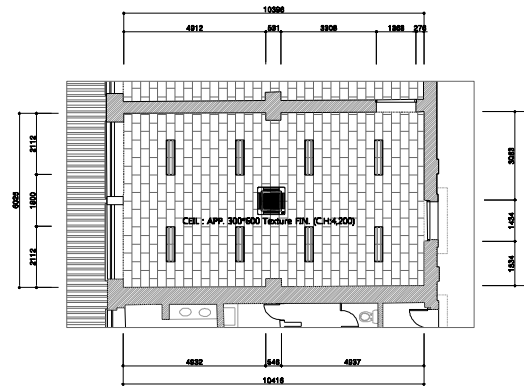



CEILING PLAN

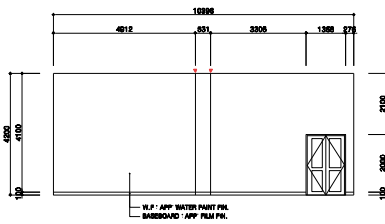

ELEVATION_A/B

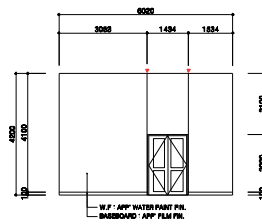

ELEVATION_C/D

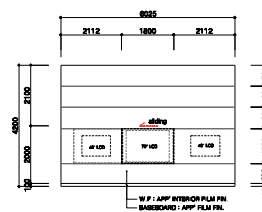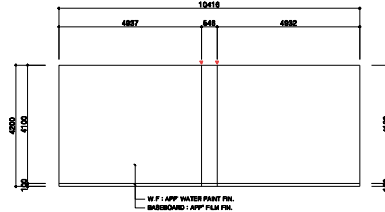

NOTE

DATE

DRAWN BY

DESIGNED BY

CHECKED BY

APPROVED BY

PROJECT TITLE

DRAWN TITLE

Palace of San Francisco...
Multimedia Classroom
#1_Details

SCALE 1/150


SHEET NO.

DRAWN NO.


Palace of San Francisco_3rd Floor Multimedia Classroom #2_Details

SCALE
1/150


1

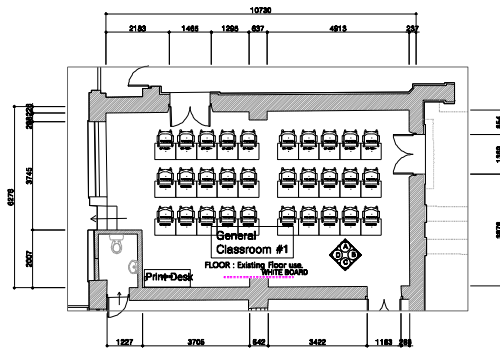


FLOOR PLAN

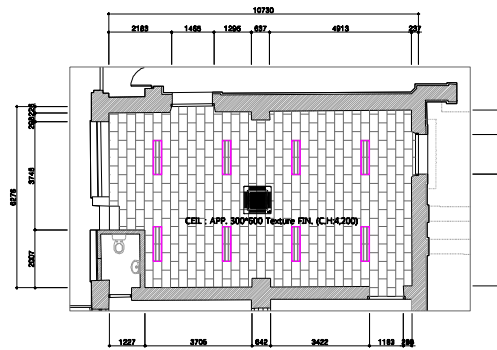

CEILING PLAN

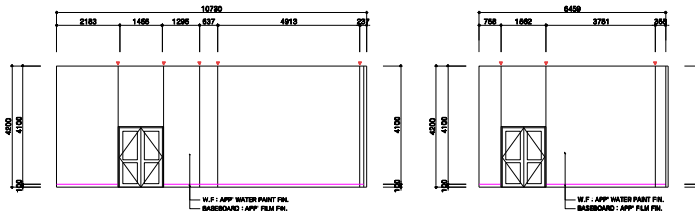

ELEVATION_A/B

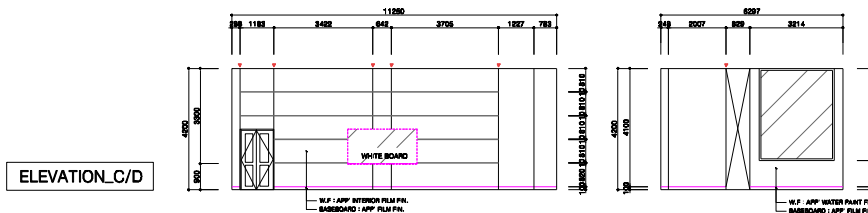

ELEVATION_C/D

NOTE

DATE

DRAWN BY

DESIGNED BY

CHECKED BY

APPROVED BY

PROJECT TITLE

DRAWN TITLE

Palace of San Francisco...
General Classroom #1
_Details

SCALE 1/150


SHEET NO.

DRAWN NO.


Palace of San Francisco_2nd Floor General Classroom #1_Details

SCALE
1/150



1

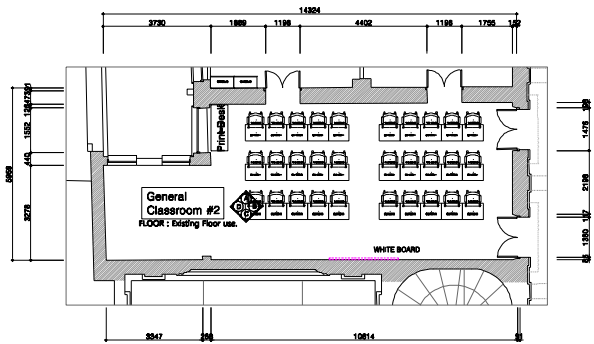


FLOOR PLAN

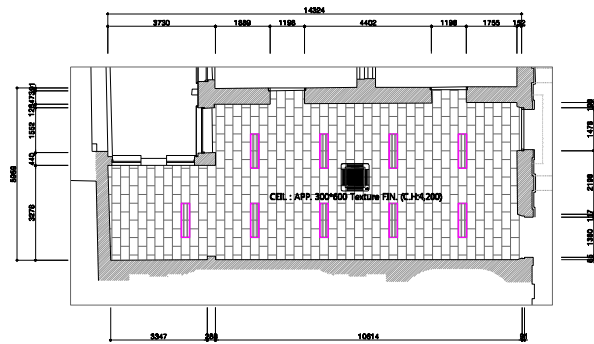


CEILING PLAN

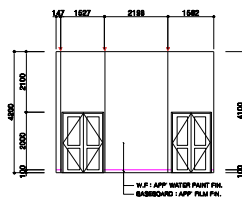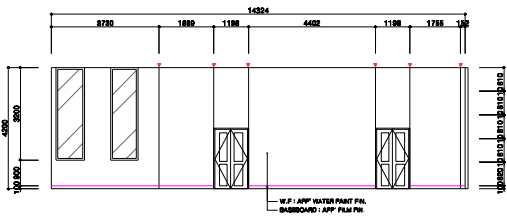

ELEVATION_A/B

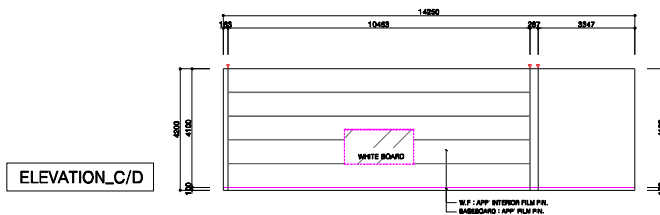

ELEVATION_C/D

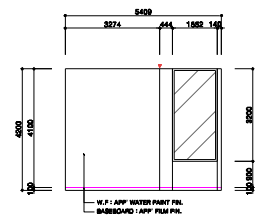

NOTE

DATE

DRAWN BY

DESIGNED BY

CHECKED BY

APPROVED BY

PROJECT TITLE

DRAWN TITLE

Palace of San Francisco...
General Classroom #2
_Details

SCALE 1/150


SHEET NO.

DRAWN NO.


2. Alianza Oriente – Villavicencio

* Space information of the Universidad de Los Llanos

RIC	Office	Building Name	Floor	Size(W X D X H)	Remark
Alianza Oriente (Villavicencio)	RIC Operation Office	Davinci Building	2 nd Floor	7.8 X 5.9 X 2.6	
	Multimedia Studio	New Building	1 st Floor	8.2 X 10.9 X 4(Studio) 8.2 X 4.4 X 4(Control Room)	will be constructed by university
	Content Development and Research Office	Davinci Building	2 nd Floor	7.8 X 7.2 X 2.6	
	Multimedia Classroom #1	Davinci Building	2 nd Floor	11.8 X 9.3 X 2.6	
	Multimedia Classroom #2	Davinci Building	2 nd Floor	11.8 X 9.3 X 2.7	
	General Classroom #1	Davinci Building	1 st Floor	7.4 X 7.6 X 2.3	
	General Classroom #2	Davinci Building	1 st Floor	7.4 X 7.4 X 2.3	
	Server Room	Davinci Building	2 nd Floor	4.4 X 3.9 X 2.7	using the current server room

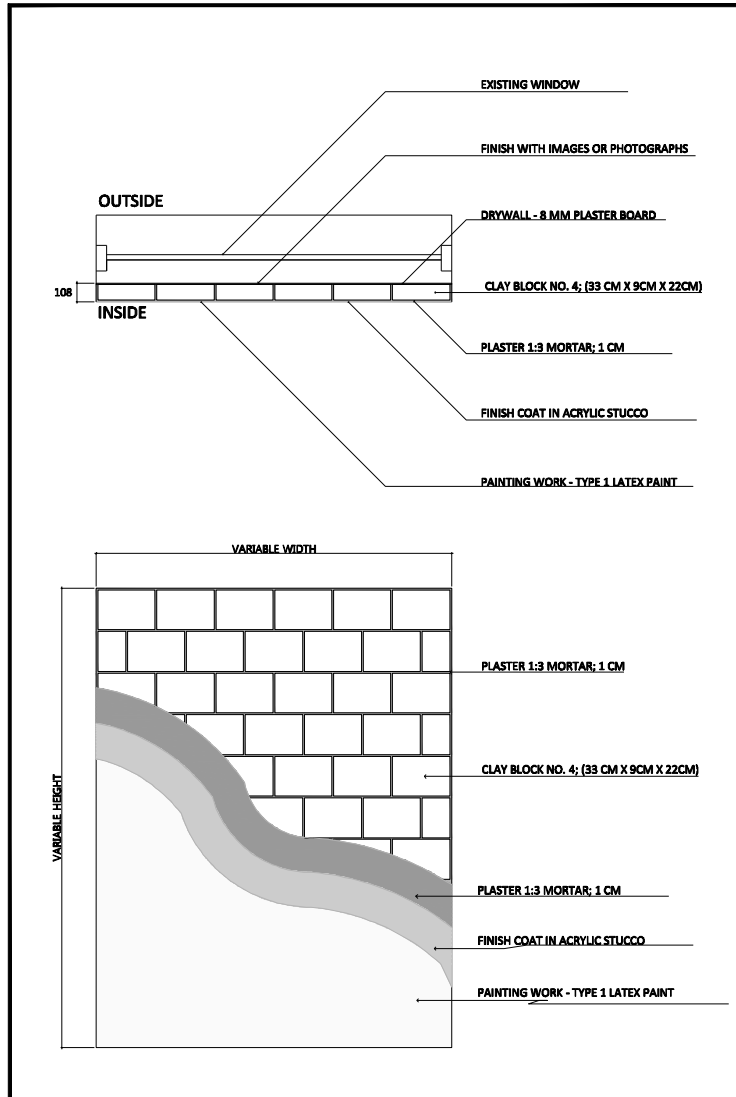

DET. 1

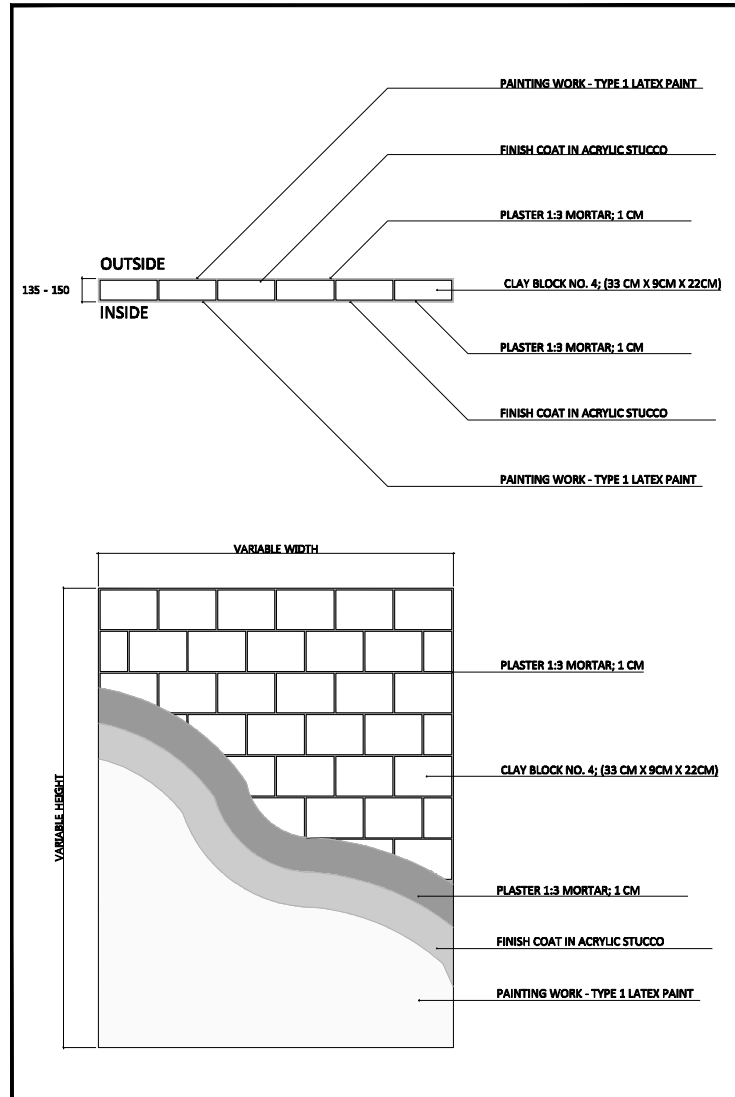

DET. 2

NOTE

DATE

2012. 07

DRAWN BY

DESIGNED BY

CHECKED BY

APPROVED BY

PROJECT TITLE

Proposed space plan
from ITM University

DRAWN TITLE

CONSTRUCTION
DETAILS

SCALE 1:25

SHEET NO.


DRAWN NO.

CONSTRUCTION DETAILS


SCALE

1/25

1

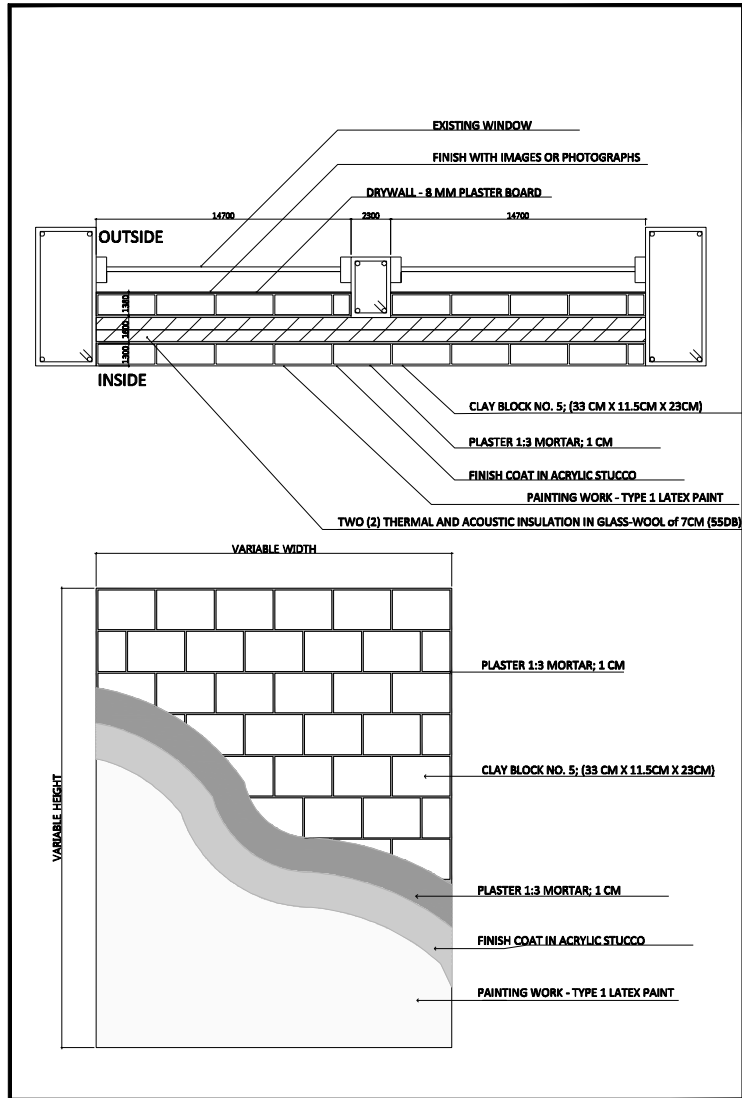

DET. 3

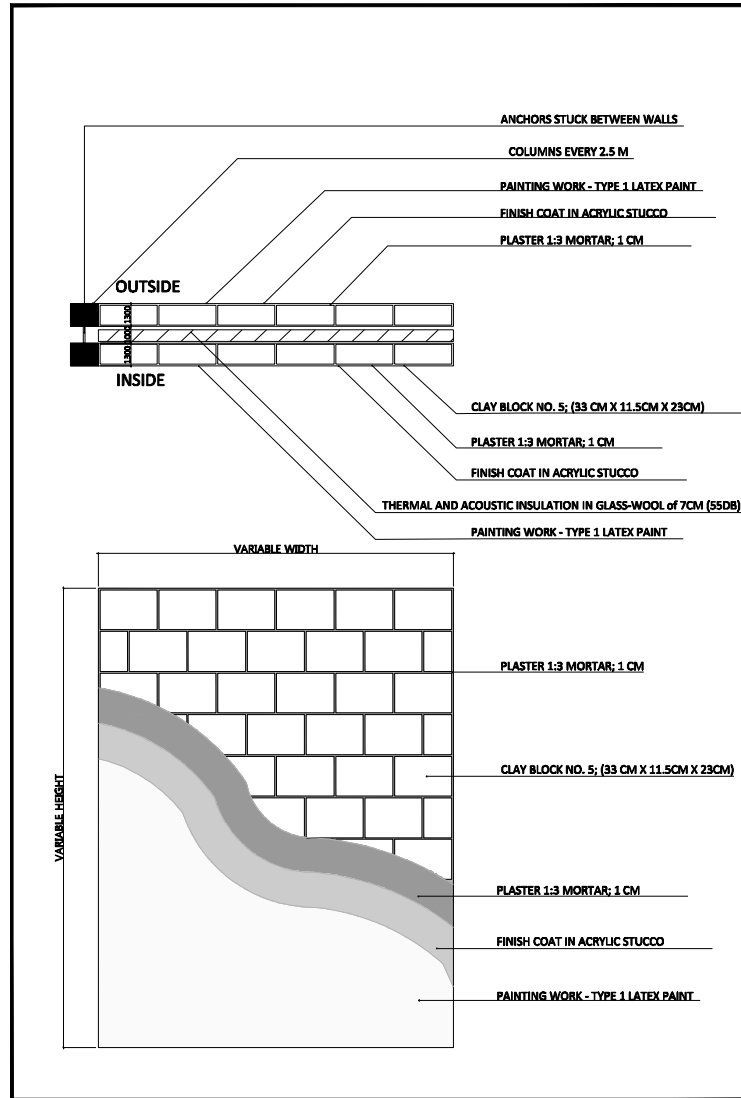

DET. 4

NOTE

DATE 2012. 07

DRAWN BY

DESIGNED BY

CHECKED BY

APPROVED BY

PROJECT TITLE

Proposed space plan from LLANO UNIVERSITY

DRAWN TITLE

CONSTRUCTION DETAILS

SCALE 1:25


SHEET NO.

DRAWN NO.

CONSTRUCTION DETAILS

SCALE 1/25

1

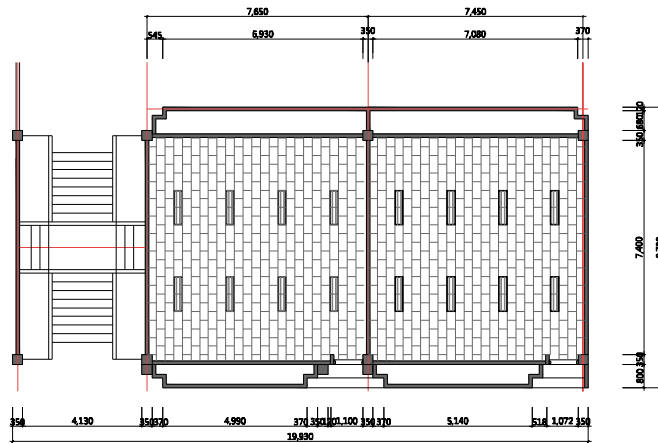

1F CEILING PLAN

SCALE
1/150

1

NOTE

DATE

DRAWN BY

DESIGNED BY

CHECKED BY

APPROVED BY

PROJECT TITLE

DRAWN TITLE


UniLlanos_Dabichi Building
_1st & 2nd Ceiling Plan

SCALE 1/150

SHEET NO.

DRAWN NO.


2

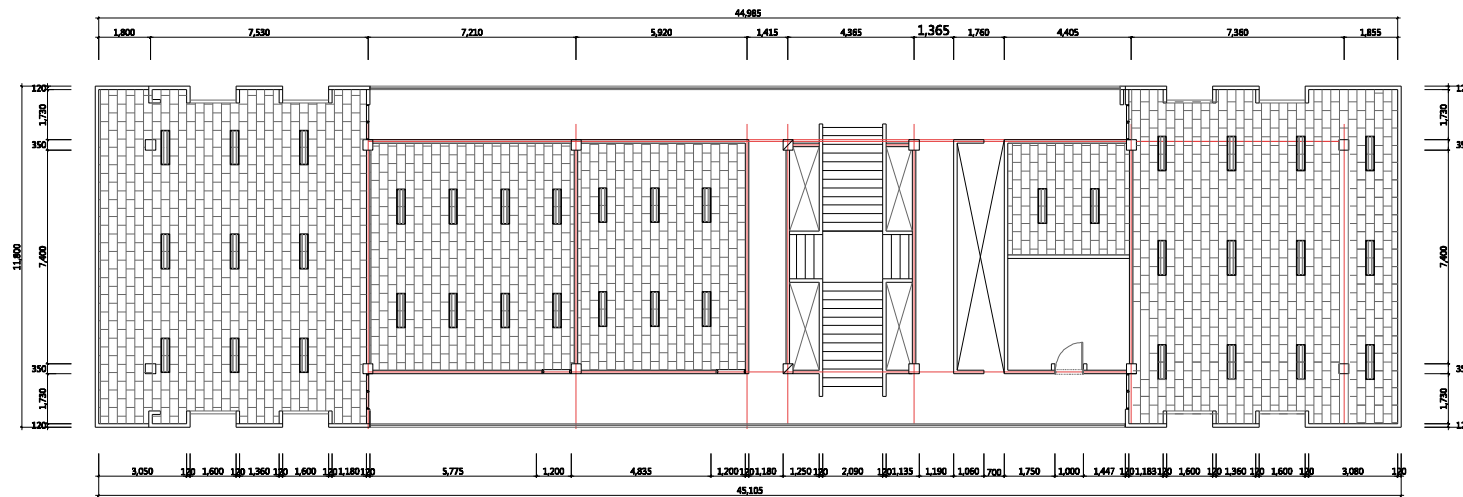


UniLlanos_Dabichi Building_1st & 2nd Ceiling Plan

SCALE
1/150


2

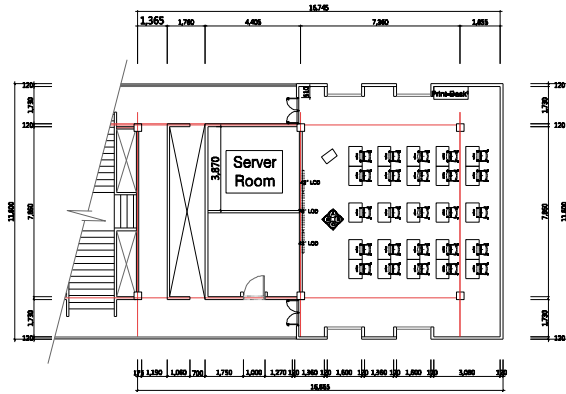


FLOOR PLAN

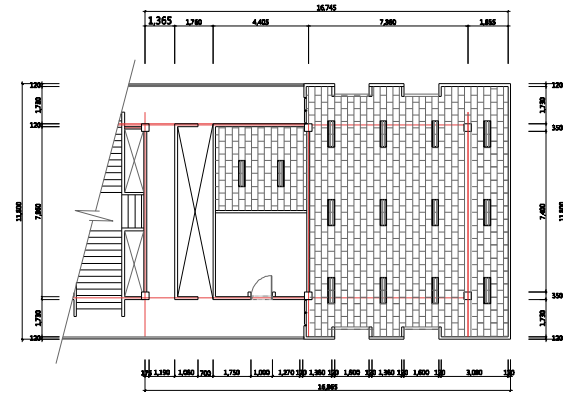

CEILING PLAN

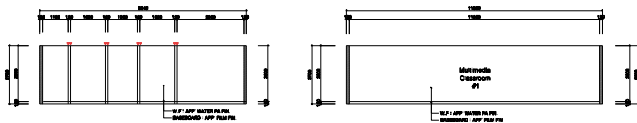

ELEVATION_A/B

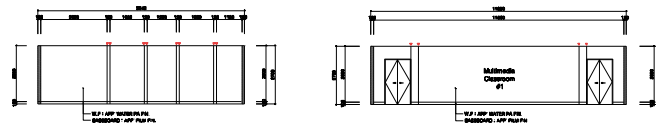

ELEVATION_C/D

NOTE

DATE

DRAWN BY

DESIGNED BY

CHECKED BY

APPROVED BY

PROJECT TITLE



DRAWN TITLE

UnitLlanos_Dabichi Building
Multimedia Classroom #2_Details

SCALE 1/200

SHEET NO.

DRAWN NO.

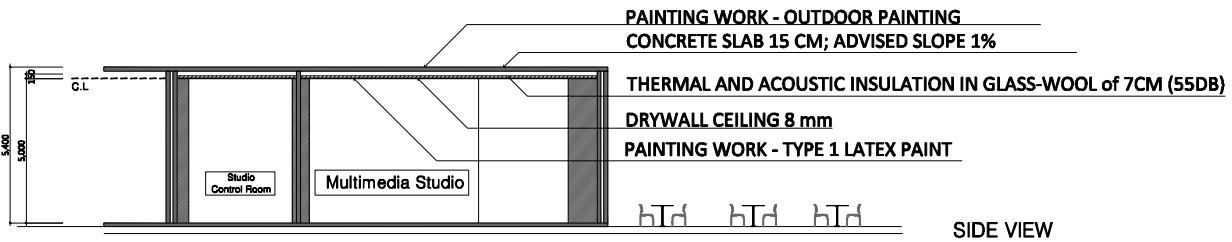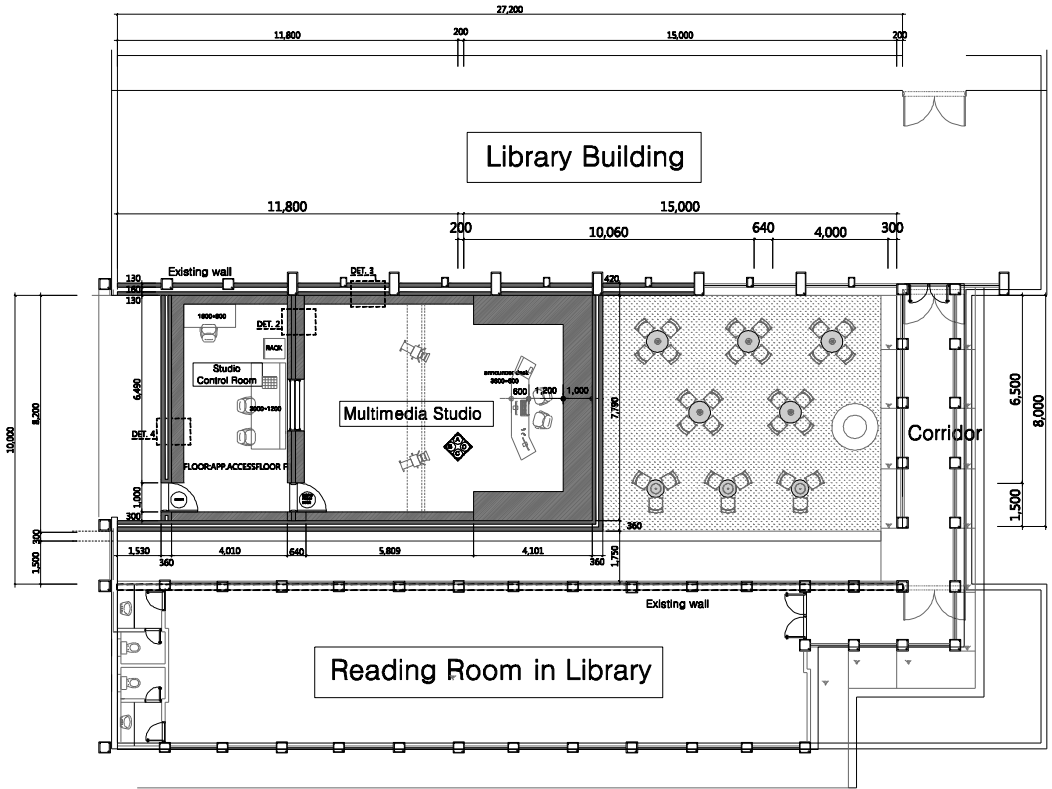

SIDE VIEW

NOTE

DATE

DRAWN BY

DESIGNED BY

CHECKED BY

APPROVED BY

PROJECT TITLE


DRAWN TITLE

UniLlanos_Studio
_Floor Plan


SCALE 1/150

SHEET NO. 1

DRAWN NO.

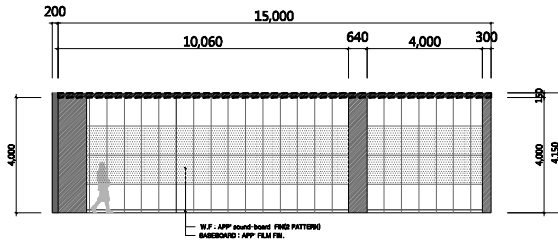

Multimedia Studio


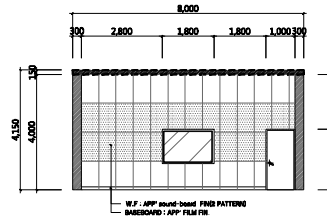


Studio Control Room

ELEVATION_ A/B

SCALE
1/150

1

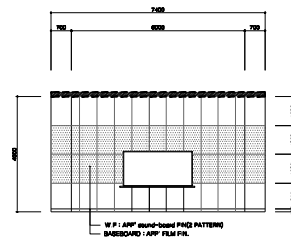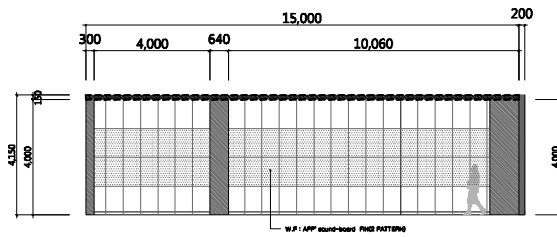

NOTE

DATE

DRAWN BY

DESIGNED BY

CHECKED BY

APPROVED BY

PROJECT TITLE

DRAWN TITLE

UniLanos_Studio
_Elevation

SCALE 1/150


UniLanos_Studio_Elevation

SCALE
1/150


2

SHEET NO.



DRAWN NO.

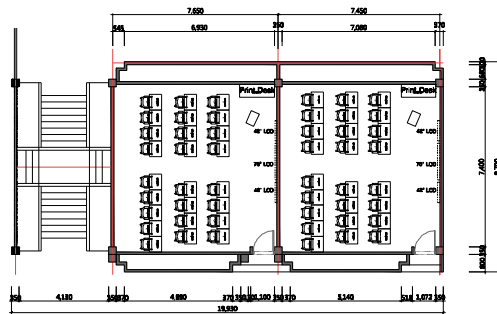

FLOOR PLAN


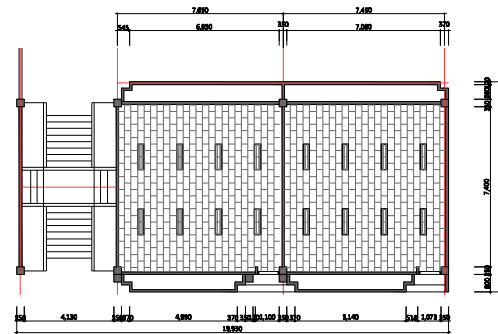


CEILING PLAN

  

ELEVATION_A/B

ELEVATION_C/D

  

NOTE

DATE

DRAWN BY

DESIGNED BY

CHECKED BY

APPROVED BY

PROJECT TITLE

DRAWN TITLE
 General ClasUniLlanos
 _Dabichi Building
 _General Classroom #1
 _Detailssroom #1 #2

SCALE 1/200


SHEET NO.

DRAWN NO.


3. Alianza Innovatic – Medellin

* Space information of the Instituto Tecnológico Metropolitan Institucion Universitaria

RIC	Office	Building Name	Floor	Size(W X D X H)	Remark
Alianza Innovatic (Medellin)	RIC Operation Office	Centro de Idiomas	1 st Floor	10.0 X 6.5 X 4.8	
	Multimedia Studio	Centro de Idiomas	1 st Floor	5.6 X 16 X 4.8	
	Content Development and Research Office	Centro de Idiomas	1 st Floor	7.2 X 13.6 X 4.8	
	Multimedia Classroom #1	Centro de Idiomas	1 st Floor	9.8 X 5.7 X 3.3	
	Multimedia Classroom #2	Centro de Idiomas	1 st Floor	9.9 X 5.7 X 3.3	
	General Classroom #1	Centro de Idiomas	2 nd Floor	6.9 X 6.8 X 3.6	
	General Classroom #2	Centro de Idiomas	2 nd Floor	9.8 X 5.7 X 3.6	
	Server Room	Centro de Idiomas	1 st Floor	7 X 2.7 X 4.8	

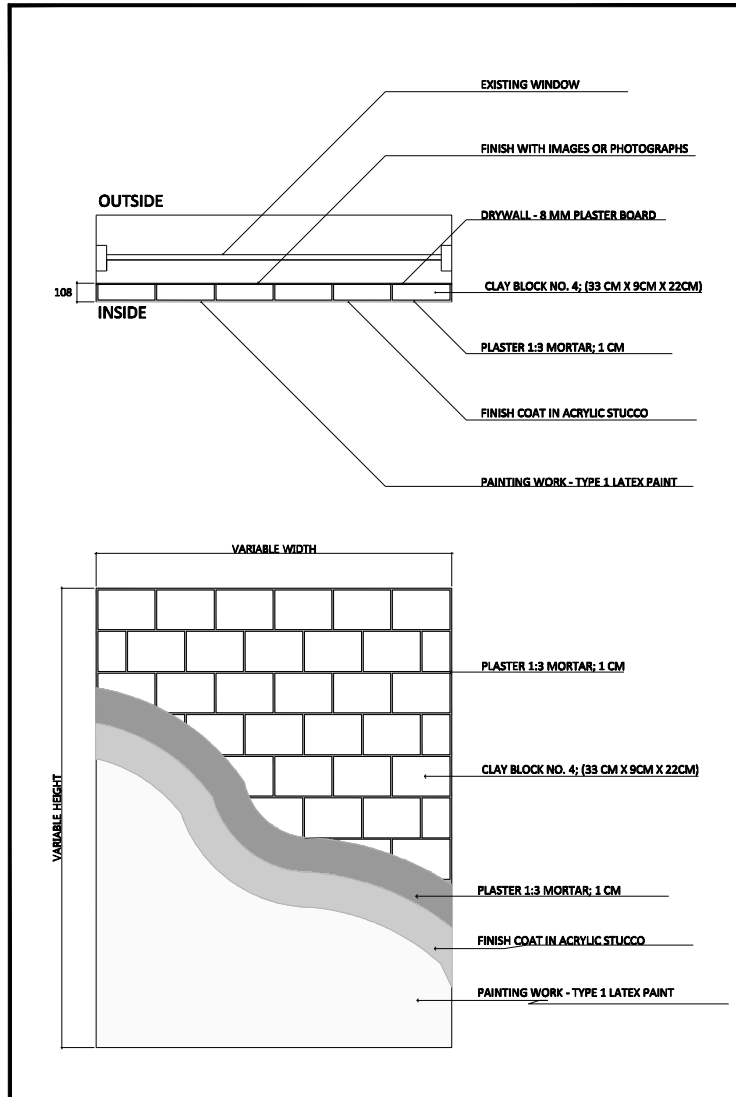

DET. 1

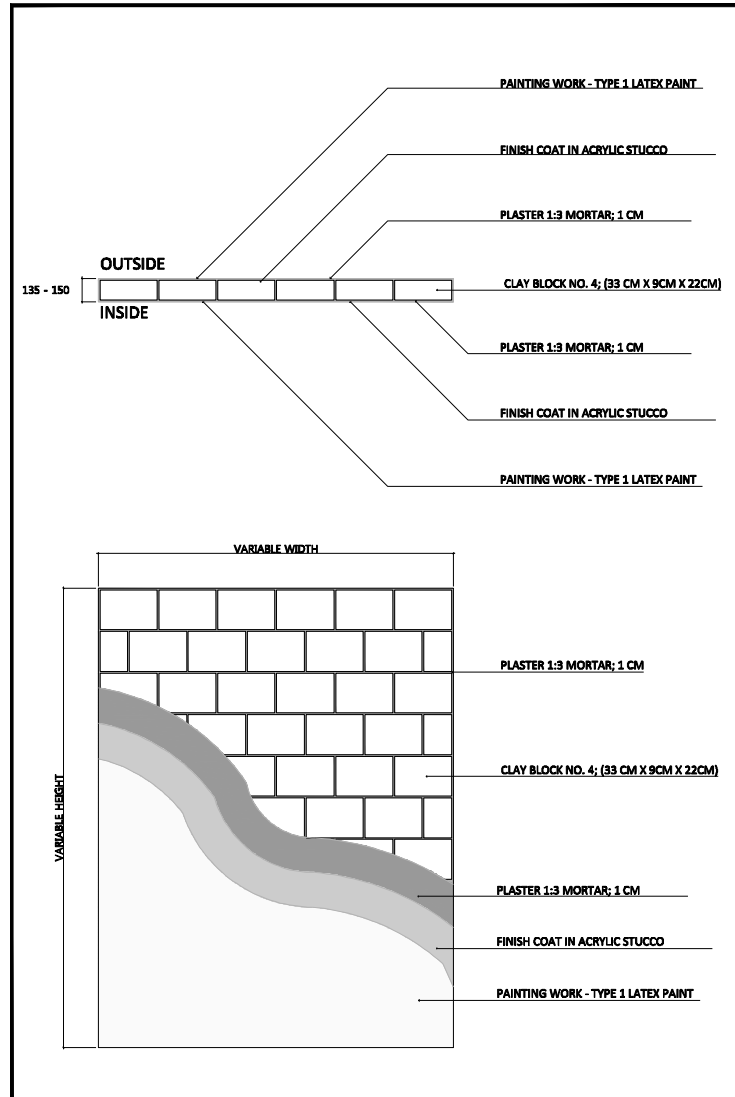

DET. 2

NOTE

DATE

2012. 07

DRAWN BY

DESIGNED BY

CHECKED BY

APPROVED BY

PROJECT TITLE

DRAWN TITLE

CONSTRUCTION
DETAILS

SCALE 1:25

SCALE



1/25

1



CONSTRUCTION DETAILS

SHEET NO.

DRAWN NO.

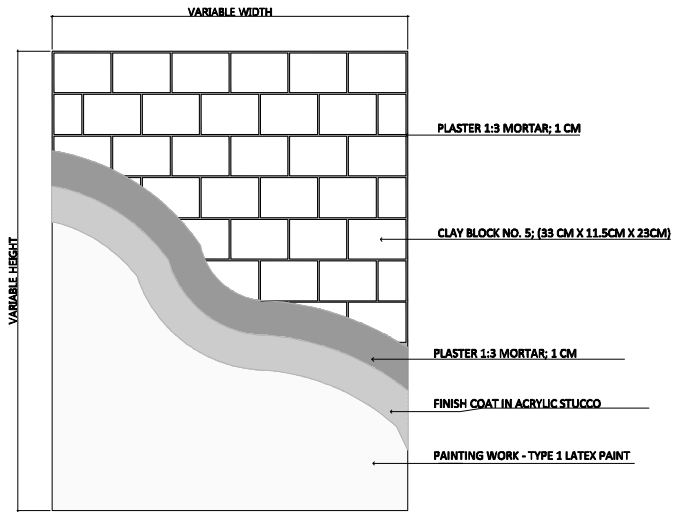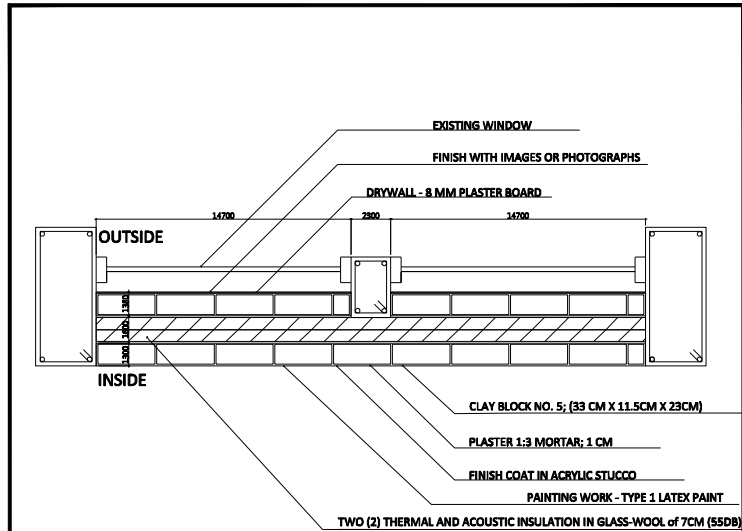

DET. 3

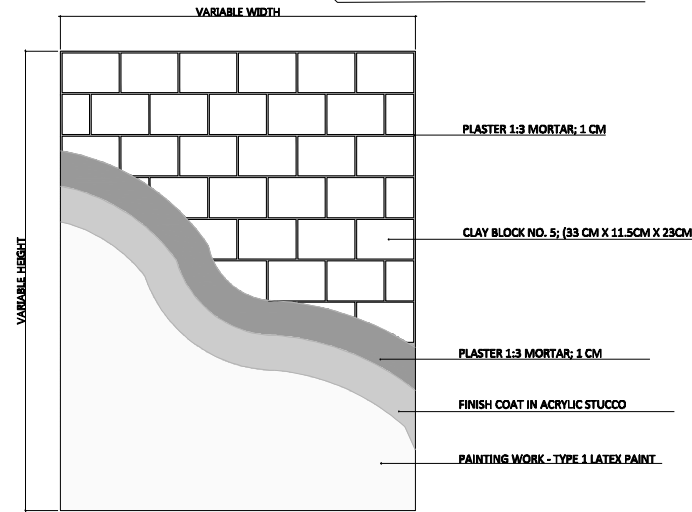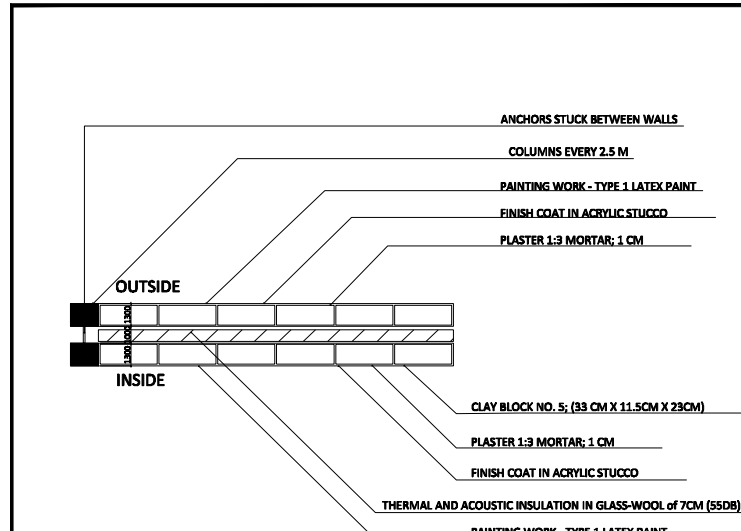

DET. 4


NOTE

DATE 2012. 07
 DRAWN BY
 DESIGNED BY
 CHECKED BY
 APPROVED BY
 PROJECT TITLE

DRAWN TITLE
 CONSTRUCTION
 DETAILS

SCALE 1:25

SHEET NO. 1
 DRAWN NO.

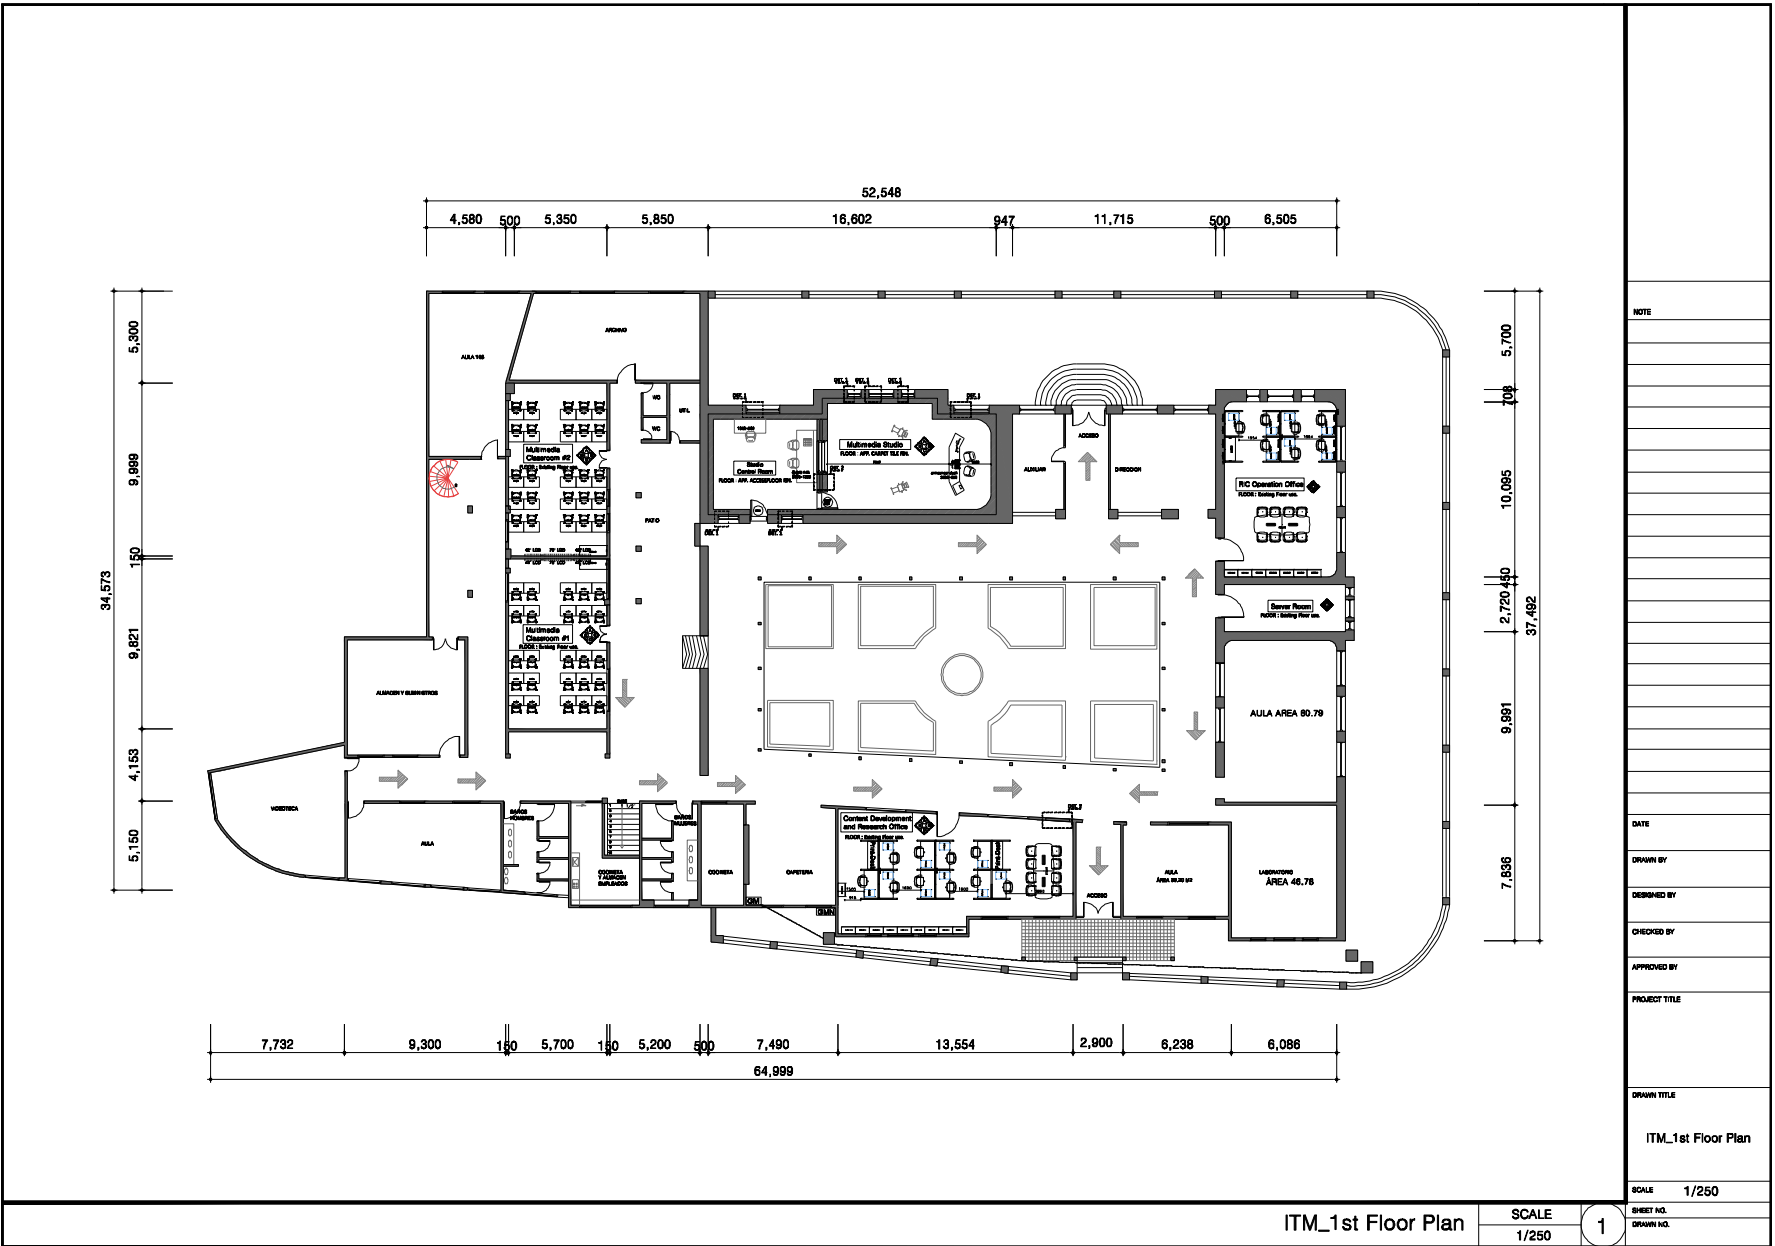


NOTE	
DATE	
DRAWN BY	
DESIGNED BY	
CHECKED BY	
APPROVED BY	
PROJECT TITLE	
DRAWN TITLE	
	ITM_1st Floor Plan
SCALE	1/250
SHEET NO.	1
DRAWN NO.	

ITM_1st Floor Plan

SCALE
1/250

1

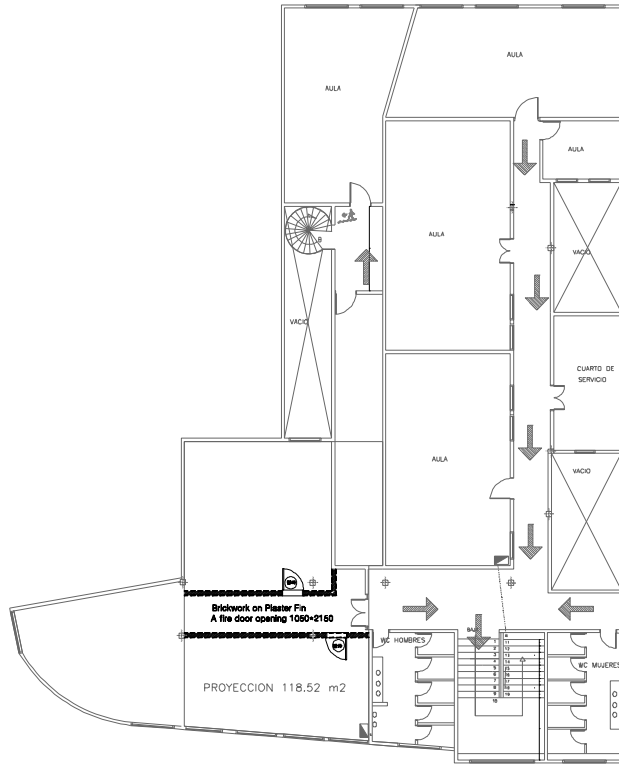

NOTE

DATE

2012. 07

DRAWN BY

DESIGNED BY

CHECKED BY

APPROVED BY

PROJECT TITLE

Proposed space plan
from ITM University

DRAWN TITLE

ITM_2nd
Floor Plan for Construction

SCALE 1/250


SCALE
1/250

1

ITM_2nd Floor Plan for Construction

SHEET NO.

DRAWN NO.

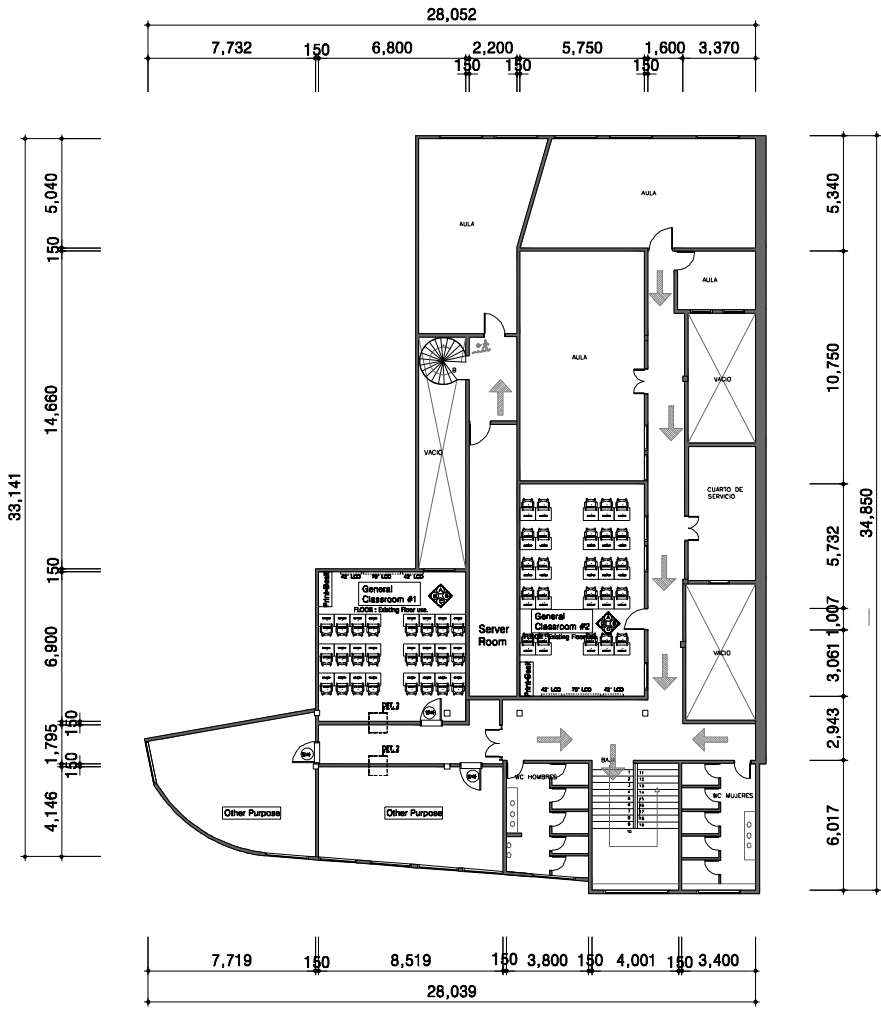

NOTE

DATE

DRAWN BY

DESIGNED BY

CHECKED BY

APPROVED BY

PROJECT TITLE

DRAWN TITLE

ITM_2nd Floor Plan

SCALE 1/250


SHEET NO.

DRAWN NO.


1

ITM_2nd Floor Plan



SCALE
1/250

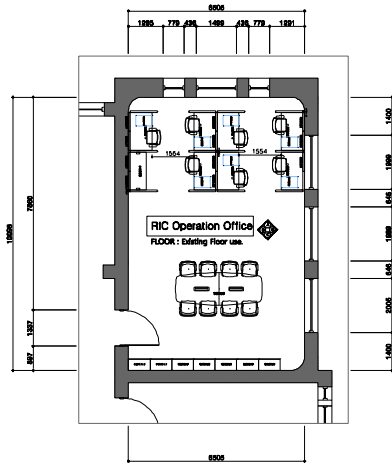

FLOOR PLAN


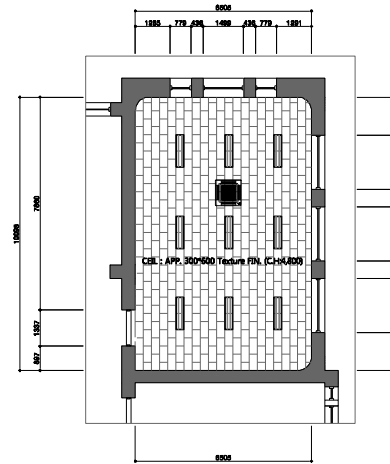


CEILING PLAN

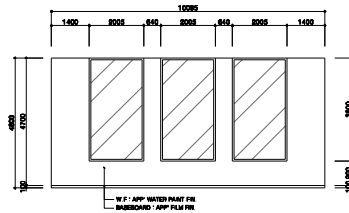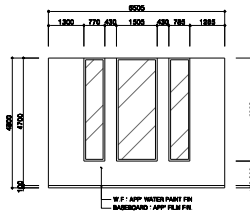

ELEVATION_A/B

ELEVATION_C/D

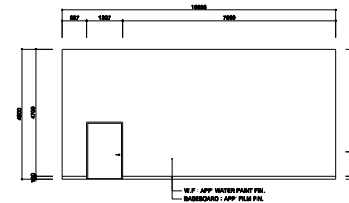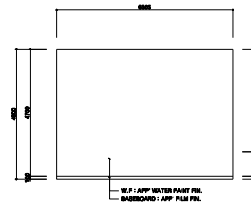

NOTE

DATE

DRAWN BY

DESIGNED BY

CHECKED BY

APPROVED BY

PROJECT TITLE

DRAWN TITLE

ITM_RIC Operation Office
_Details

SCALE 1/200


SHEET NO.

DRAWN NO.


ITM_RIC Operation Office_Details

SCALE
1/200



1

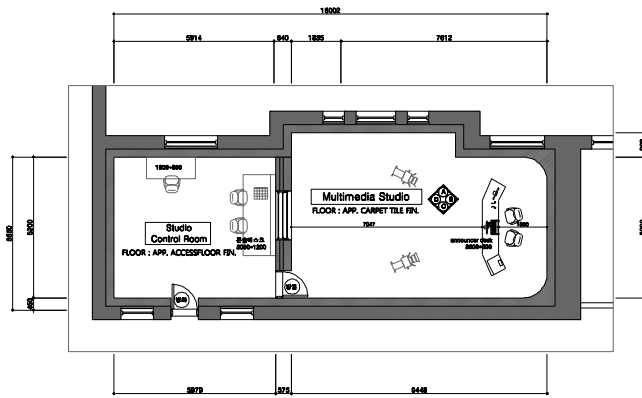

FLOOR PLAN


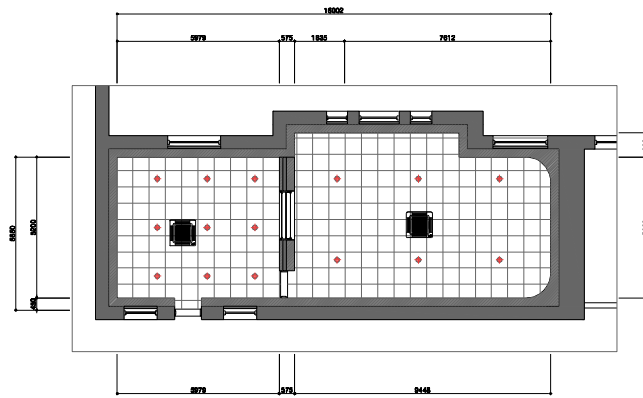


CEILING PLAN

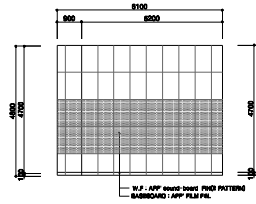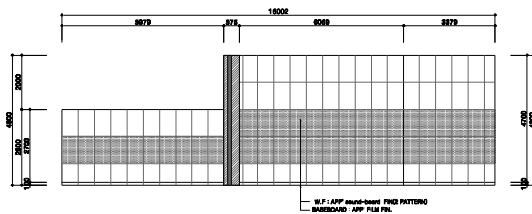

ELEVATION_A/B

ELEVATION_C/D

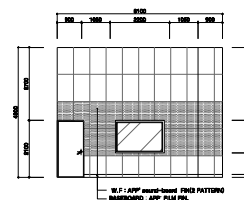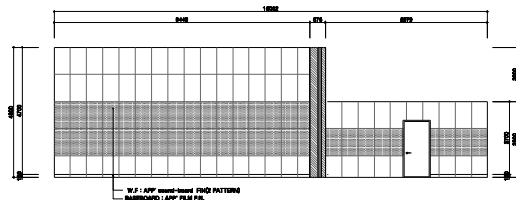

NOTE

DATE

DRAWN BY

DESIGNED BY

CHECKED BY

APPROVED BY

PROJECT TITLE

DRAWN TITLE

ITM_Multimedia Studio
_Details

SCALE 1/200


SHEET NO.

DRAWN NO.


ITM_Multimedia Studio_Details

SCALE
1/200


1

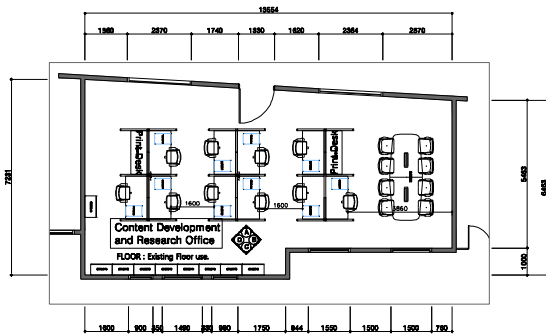


FLOOR PLAN

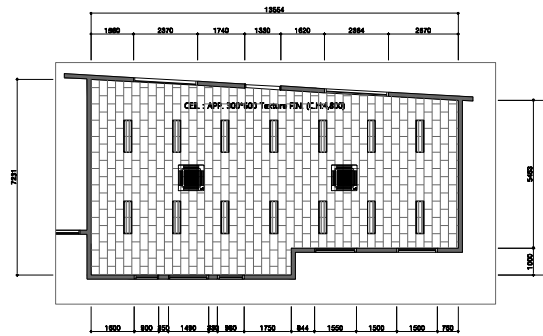



CEILING PLAN

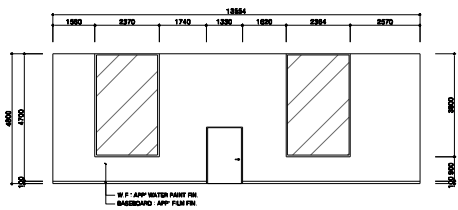

ELEVATION_A/B

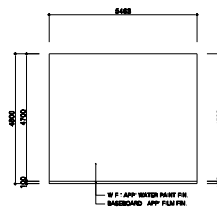

ELEVATION_C/D

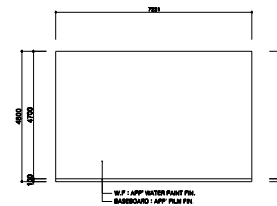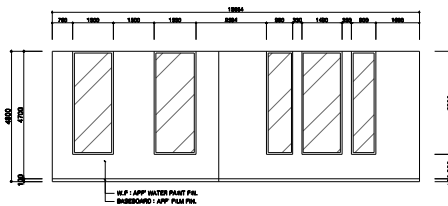

NOTE

DATE

DRAWN BY

DESIGNED BY

CHECKED BY

APPROVED BY

PROJECT TITLE

DRAWN TITLE

ITM_CDR Office_Details

SCALE 1/200


SHEET NO.

DRAWN NO.


ITM_CDR Office_Details

SCALE
1/200


1

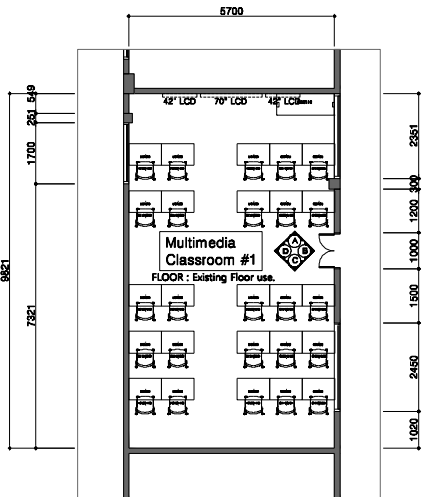

FLOOR PLAN

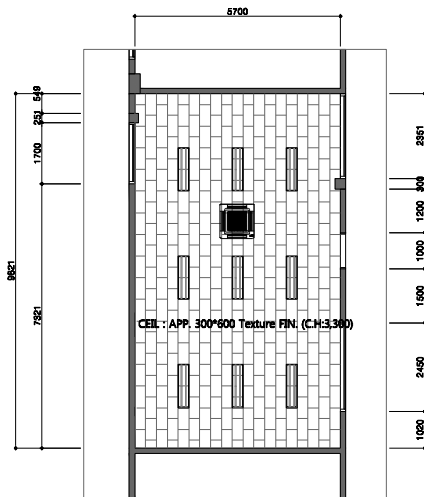


CEILING PLAN

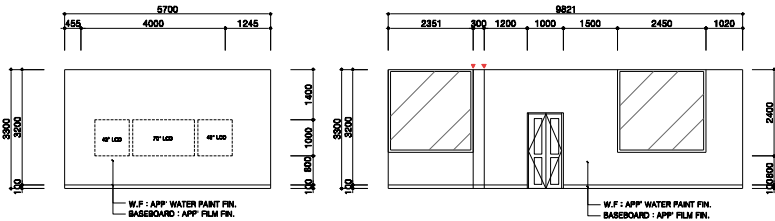

ELEVATION_A/B



ELEVATION_C/D

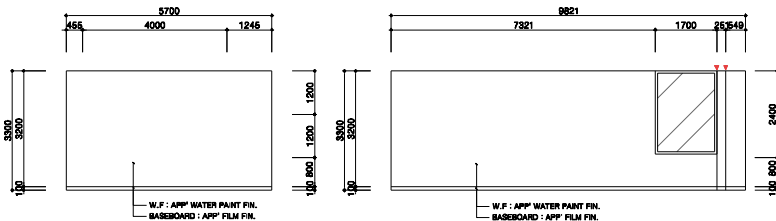

ELEVATION_A/B

NOTE

DATE

DRAWN BY

DESIGNED BY

CHECKED BY

APPROVED BY

PROJECT TITLE


DRAWN TITLE

ITM_Multimedia Classroom #1_Details


SCALE 1/150

SHEET NO.
1/150



1

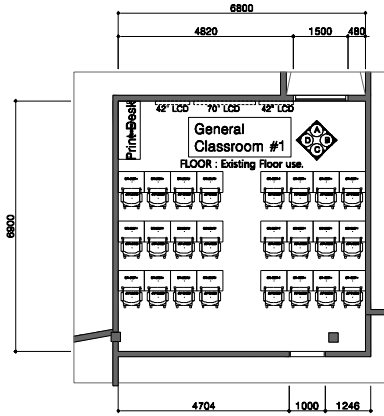



FLOOR PLAN

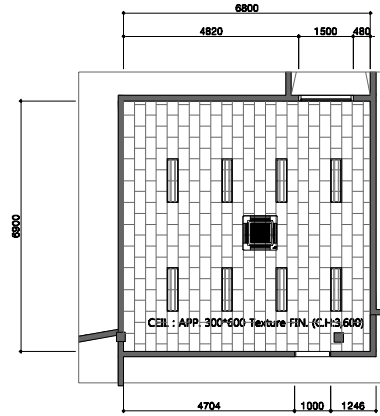

CEILING PLAN

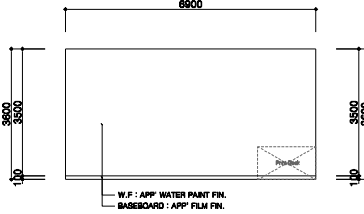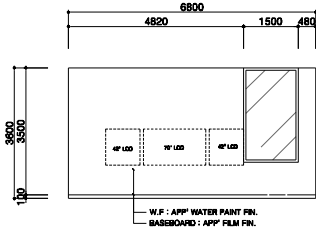

ELEVATION_A/B

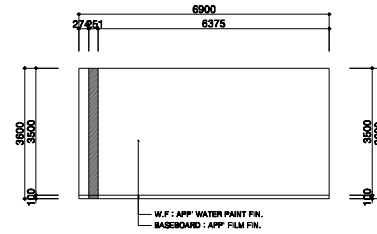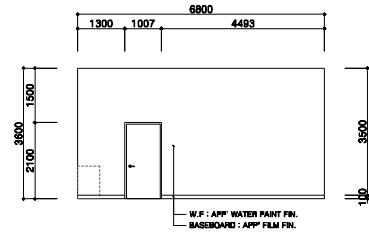

ELEVATION_C/D

NOTE

DATE

DRAWN BY

DESIGNED BY

CHECKED BY

APPROVED BY

PROJECT TITLE

DRAWN TITLE

ITM_General Classroom #1 _details

SCALE 1/150


SHEET NO.

DRAWN NO.


ITM_General Classroom #1_details

SCALE 1/150


1

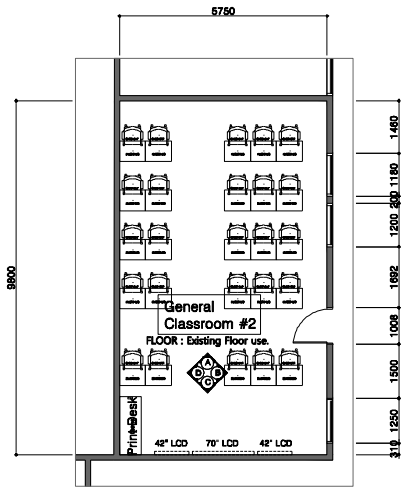


FLOOR PLAN

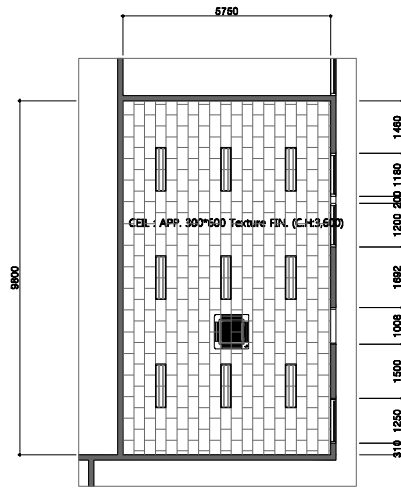


CEILING PLAN

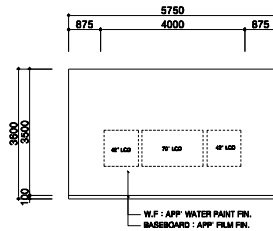

ELEVATION_C/D

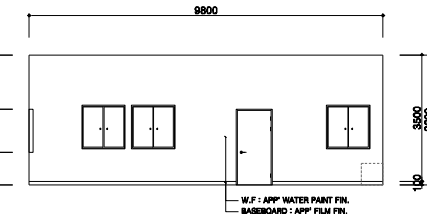

ELEVATION_A/B

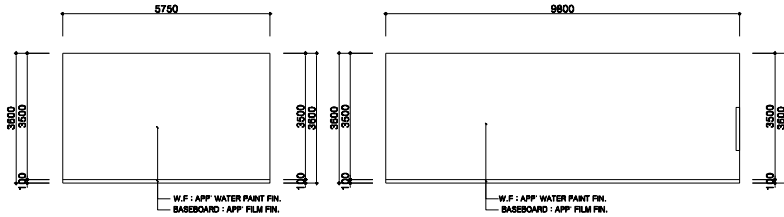

ITM_General Classroom #2_deatils

NOTE

DATE

DRAWN BY

DESIGNED BY

CHECKED BY

APPROVED BY

PROJECT TITLE

DRAWN TITLE

ITM_General Classroom #2
_deatils

SCALE 1/150

SCALE
1/150

1

SHEET NO.


DRAWN NO.

4. Alianza Sur Occidente – Cali


**** Space information of the Universidad del Valle**

RIC	Office	Building Name	Floor	Size(W X D X H)	Remark
Alianza Sur Occidente (Cali)	RIC Operation Office	317 Building	2 nd Floor	6.6 X 4.4 X 2.8	
	Multimedia Studio	317 Building	1 st Floor & 2 nd Floor	11.3 X 8.0 X 6.7(Studio) 5.1 X 4.9 X 3.7(Control Room)	
	Content Development and Research Office	317 Building	1 st Floor	6.6 X 9.6 X 2.8	
	Multimedia Classroom #1	317 Building	1 st Floor	10.8 X 6.2 X 2.7	
	Multimedia Classroom #2	317 Building	1 st Floor	10.8 X 5.9 X 2.7	
	General Classroom #1	317 Building	1 st Floor	7.0 X 6.9 X 2.7	
	General Classroom #2	317 Building	1 st Floor	7 X 6.9 X 2.7	
	Server Room	317 Building	2 nd Floor		using the current server room

- The current server room on the second floor is to be utilized to accommodate new equipment. Space for 1 more Rack shall be provided in the room by Universidad del Valle.
- The Bidder shall provide a spiral staircase in multimedia studio.

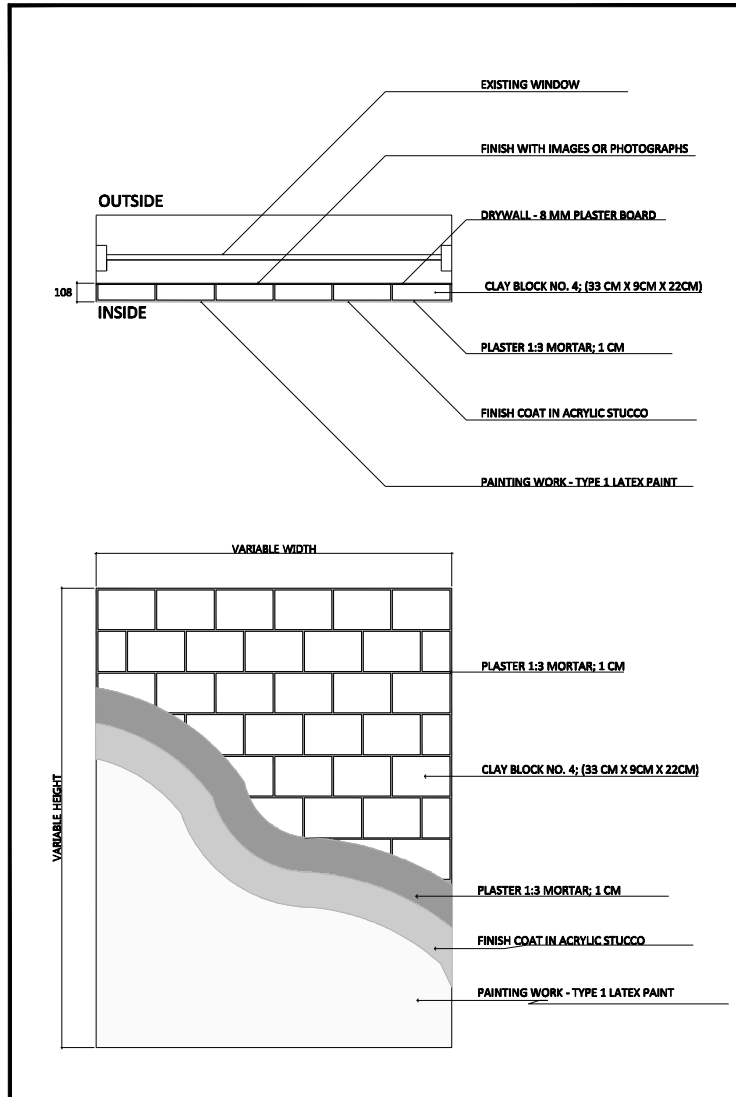

DET. 1

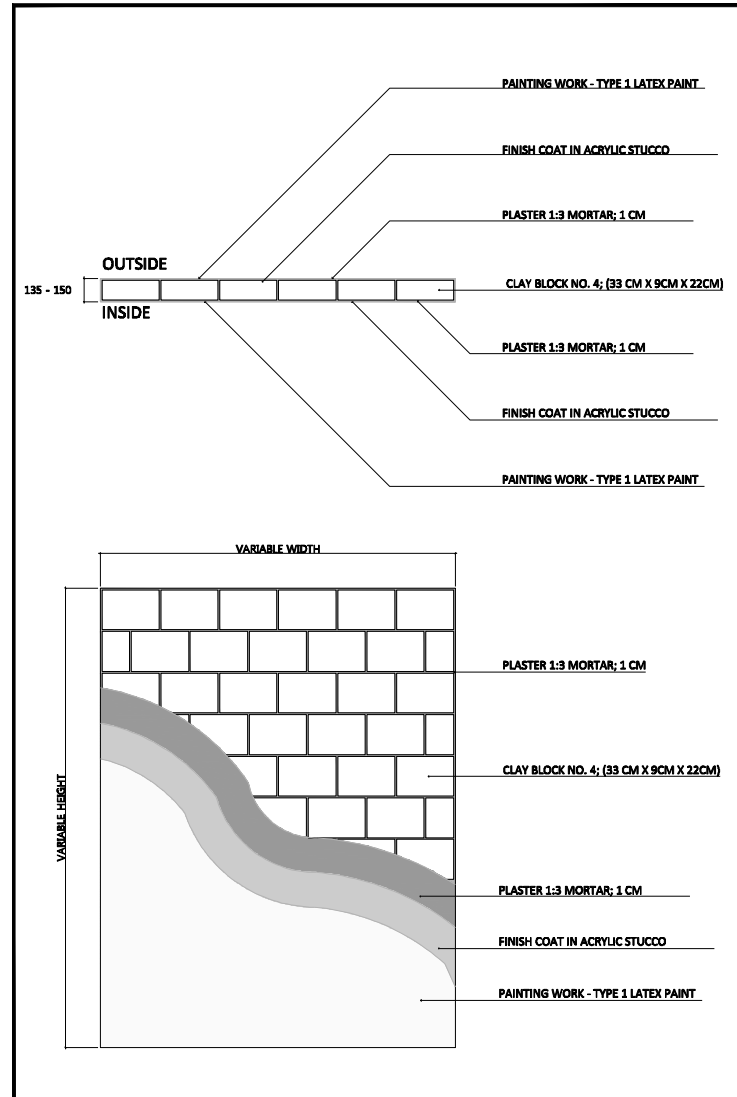

DET. 2

NOTE

DATE

2012. 07

DRAWN BY

DESIGNED BY

CHECKED BY

APPROVED BY

PROJECT TITLE

Proposed space plan
from ITM University

DRAWN TITLE

CONSTRUCTION
DETAILS

SCALE 1:25


SHEET NO.

DRAWN NO.


CONSTRUCTION DETAILS

SCALE
1/25

1

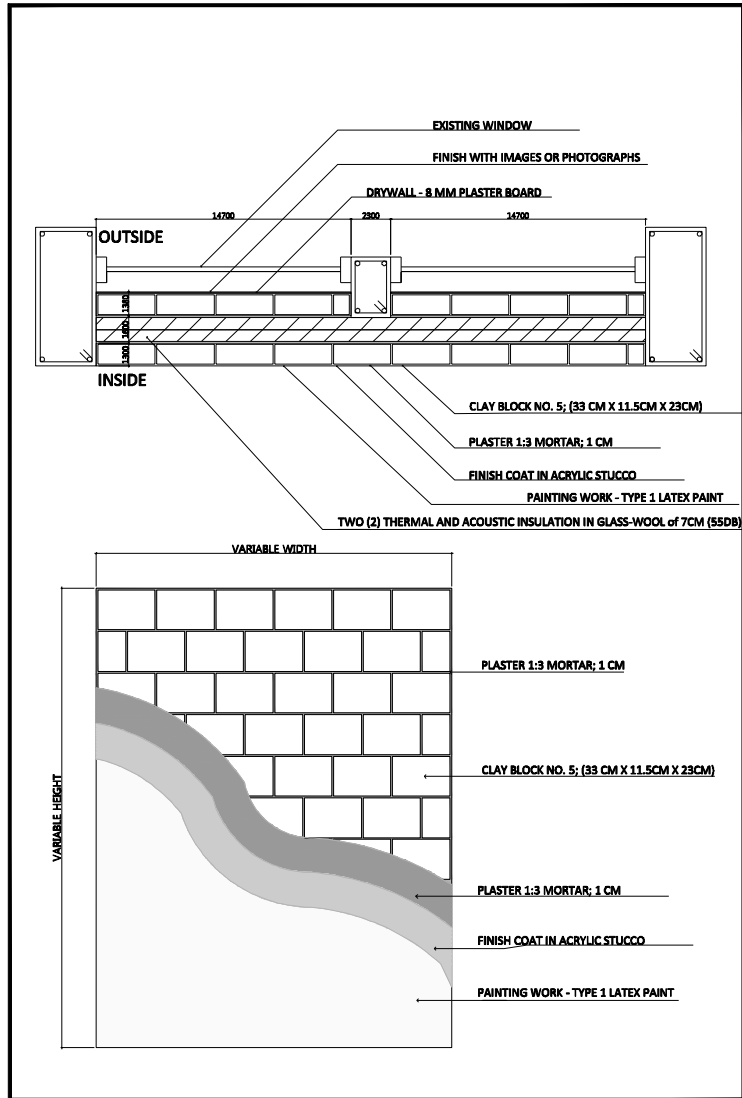

DET. 3

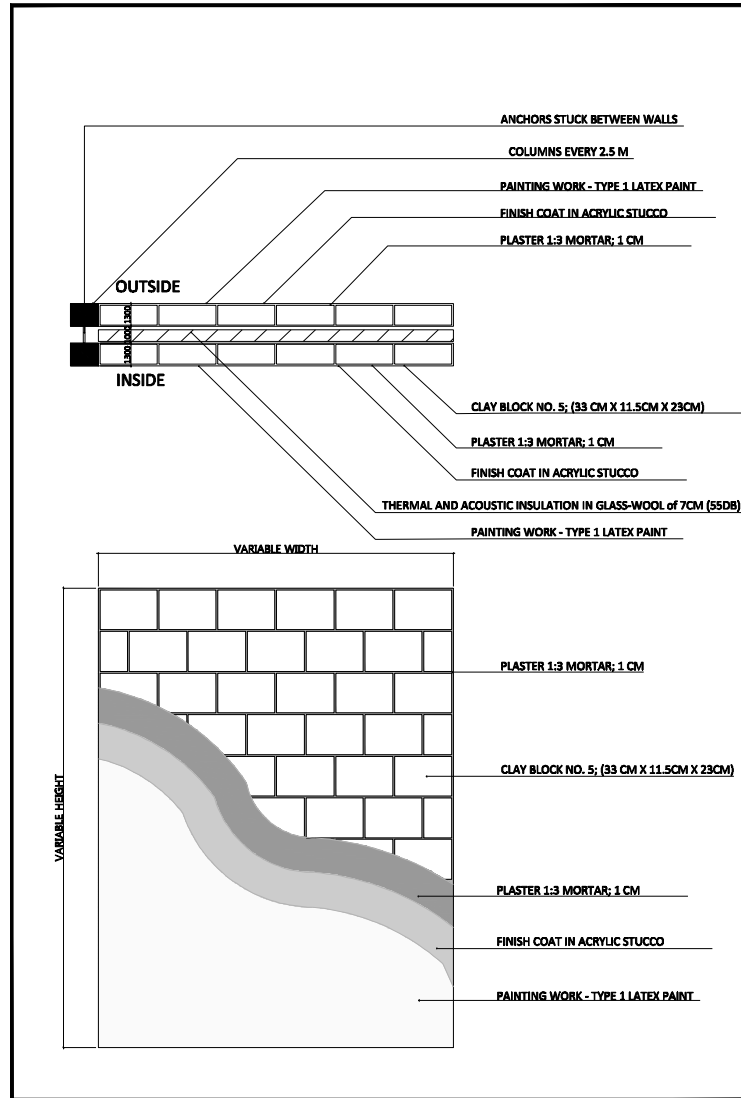

DET. 4

NOTE

DATE 2012. 07

DRAWN BY

DESIGNED BY

CHECKED BY

APPROVED BY

PROJECT TITLE

Proposed space plan from LLANO UNIVERSITY

DRAWN TITLE

CONSTRUCTION DETAILS

SCALE 1:25


SHEET NO.

DRAWN NO.

CONSTRUCTION DETAILS

SCALE 1/25

1

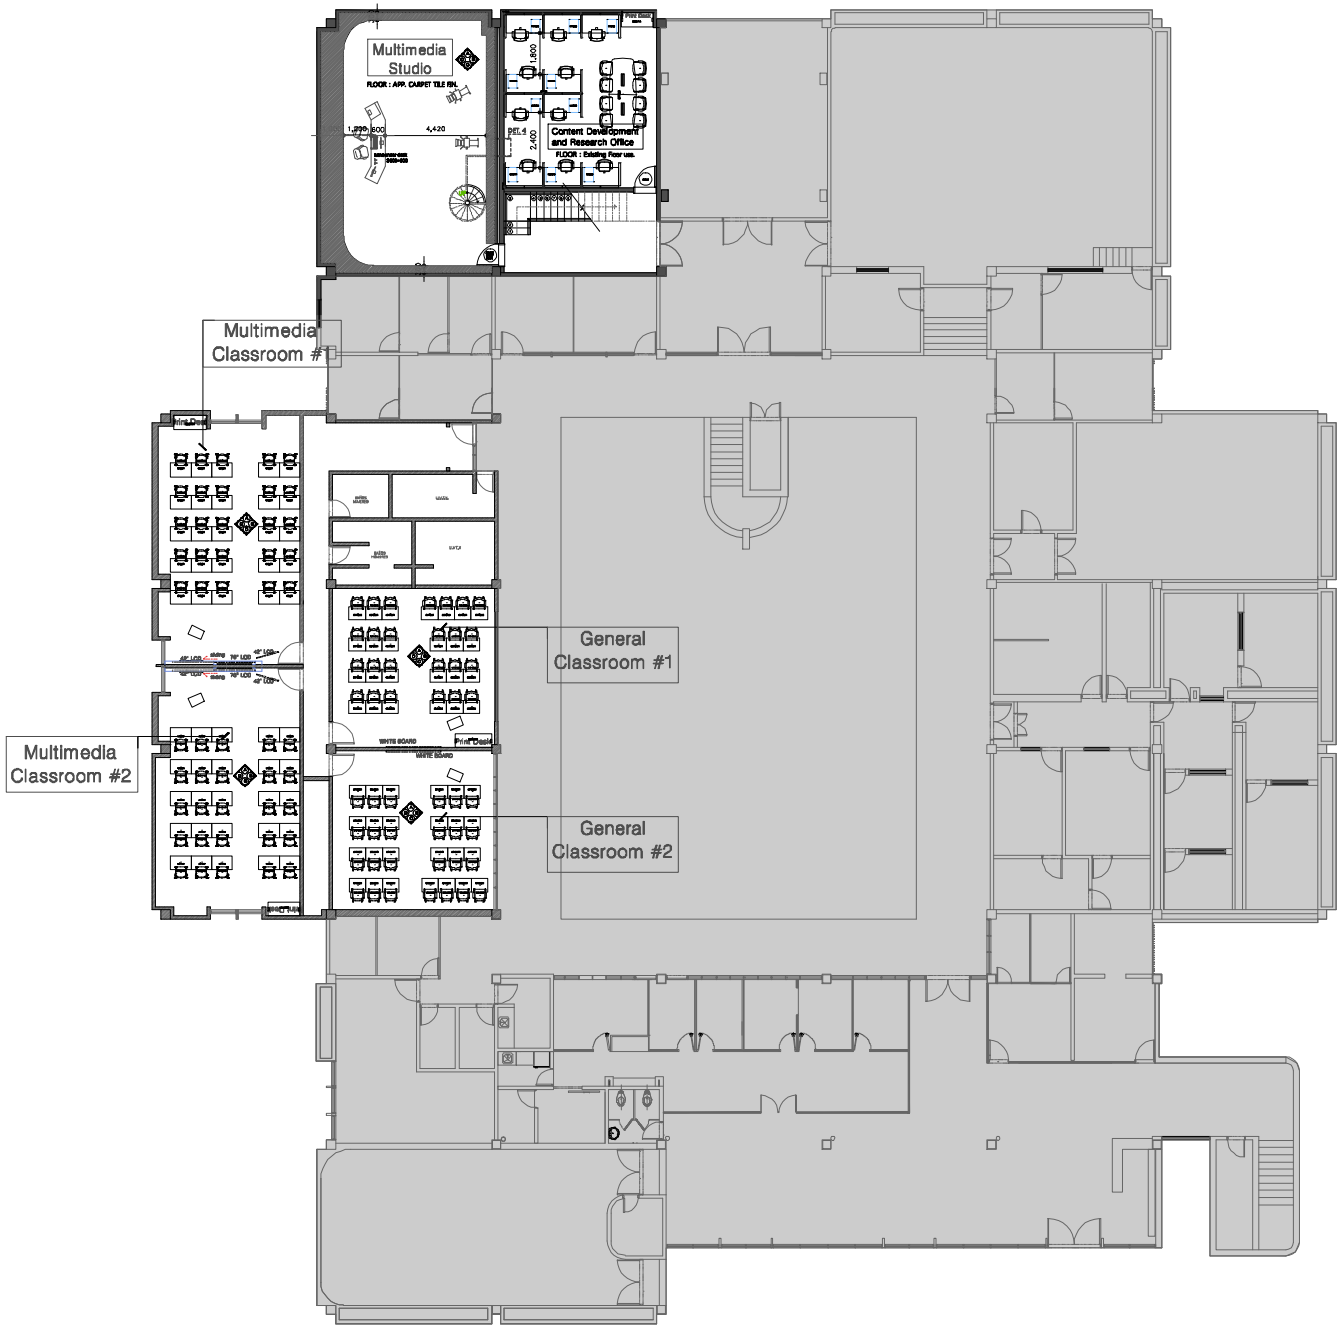

NOTE

DATE

DRAWN BY

DESIGNED BY

CHECKED BY

APPROVED BY

PROJECT TITLE

DRAWN TITLE

Uni Valle
_ 1st Floor Plan

SCALE 1/220



SHEET NO.
DRAWN NO.

Uni Valle_1st Floor Plan


SCALE
1/220

1

1F

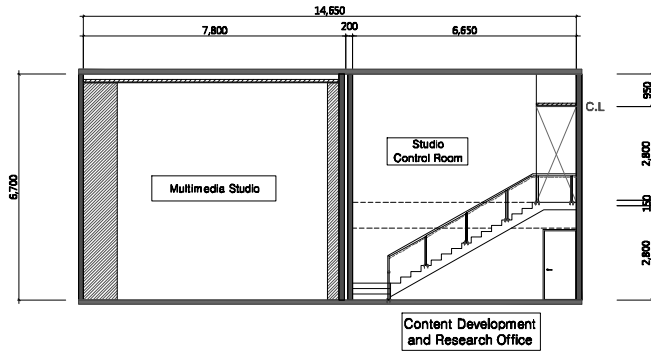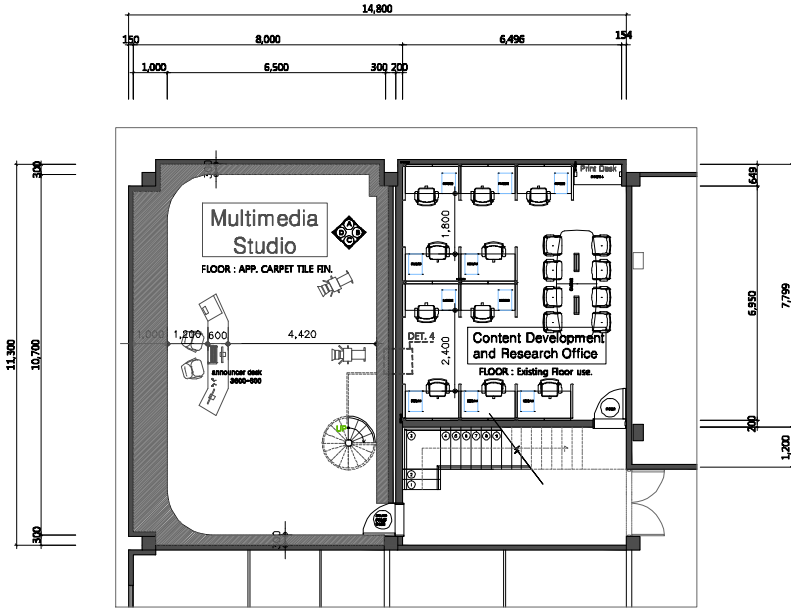

2F

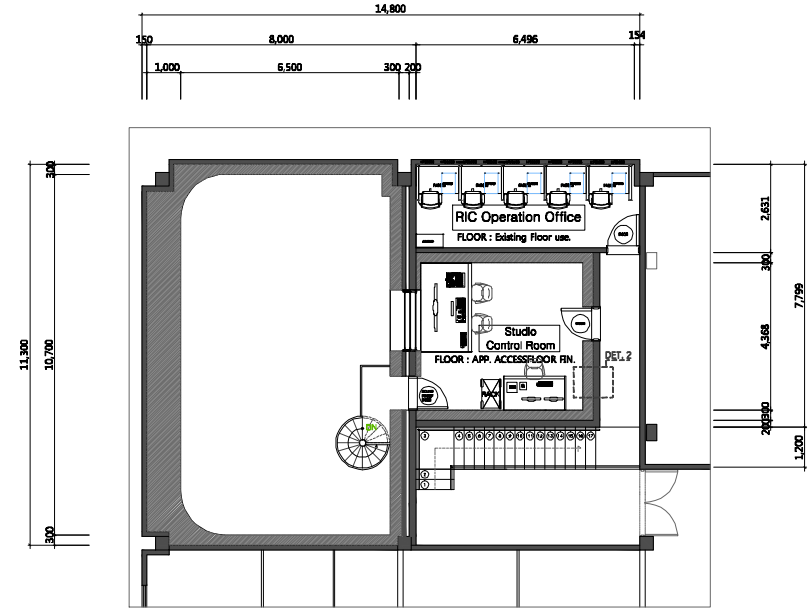

NOTE

DATE

DRAWN BY

DESIGNED BY

CHECKED BY

APPROVED BY

PROJECT TITLE

DRAWN TITLE


Uni Valle_Studio & CDR & RIC Operation Office _1st Floor Plan

SCALE 1/150


SHEET NO.

DRAWN NO.

1F

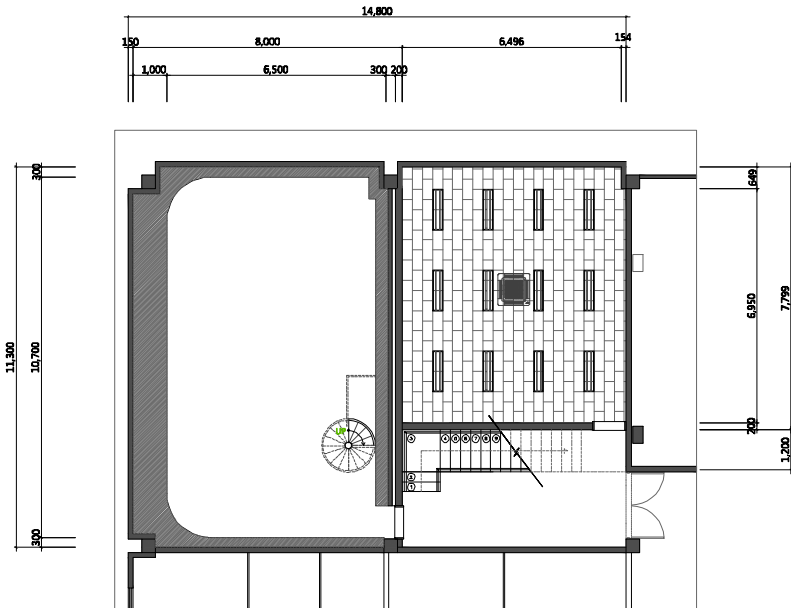

2F

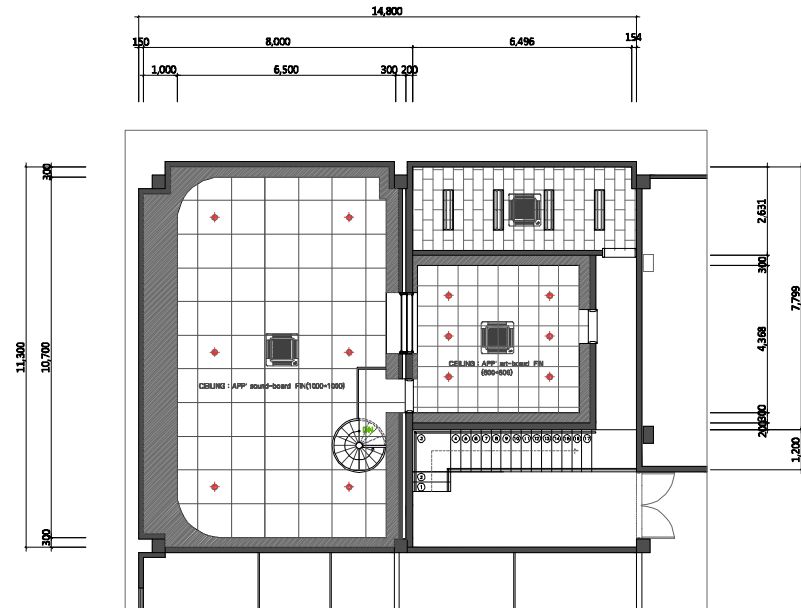

NOTE

DATE

DRAWN BY

DESIGNED BY

CHECKED BY

APPROVED BY

PROJECT TITLE

DRAWN TITLE

Uni Valle_Studio
& CDR & RIC Operation Office
_1st Ceiling Plan

SCALE 1/150



Uni Valle_Studio & CDR & RIC Operation Office_1st Ceiling Plan

SCALE
1/150

1

SHEET NO.



DRAWN NO.

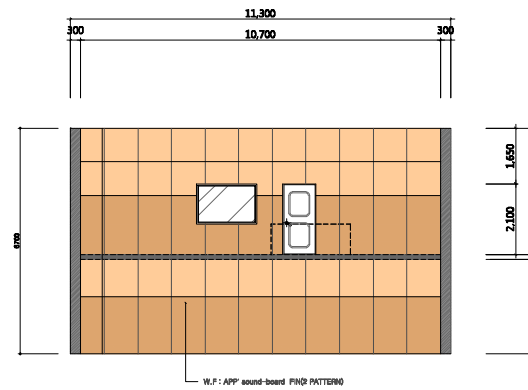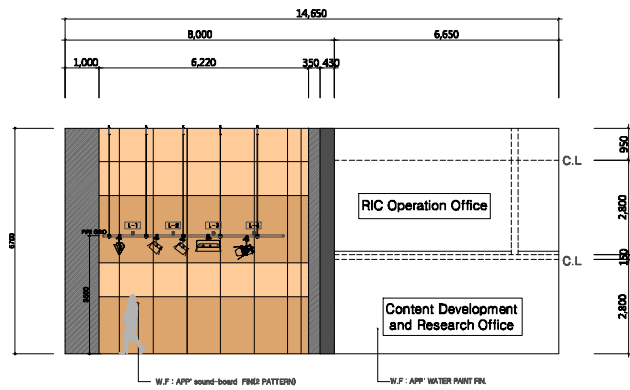

1 ELEVATION A/B

SCALE
1/150

1

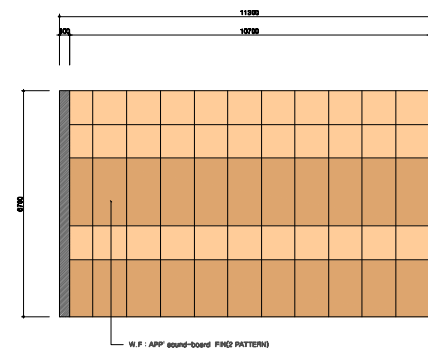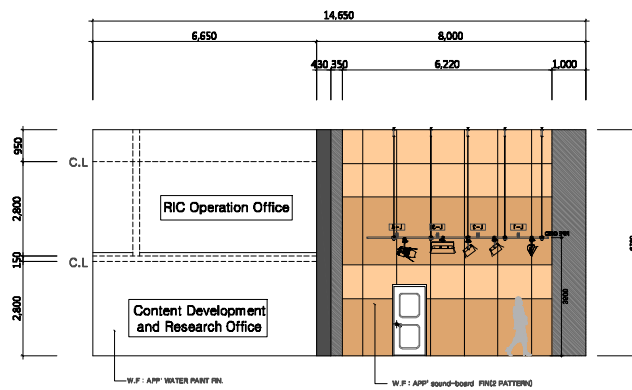

NOTE

DATE
2012. 07

DRAWN BY

DESIGNED BY

CHECKED BY

APPROVED BY

PROJECT TITLE

DRAWN TITLE

Uni Valle_Studio_Elevation


SCALE
1/150

Uni Valle_Studio_Elevation


SCALE
1/150

1

SHEET NO.
DRAWN NO.

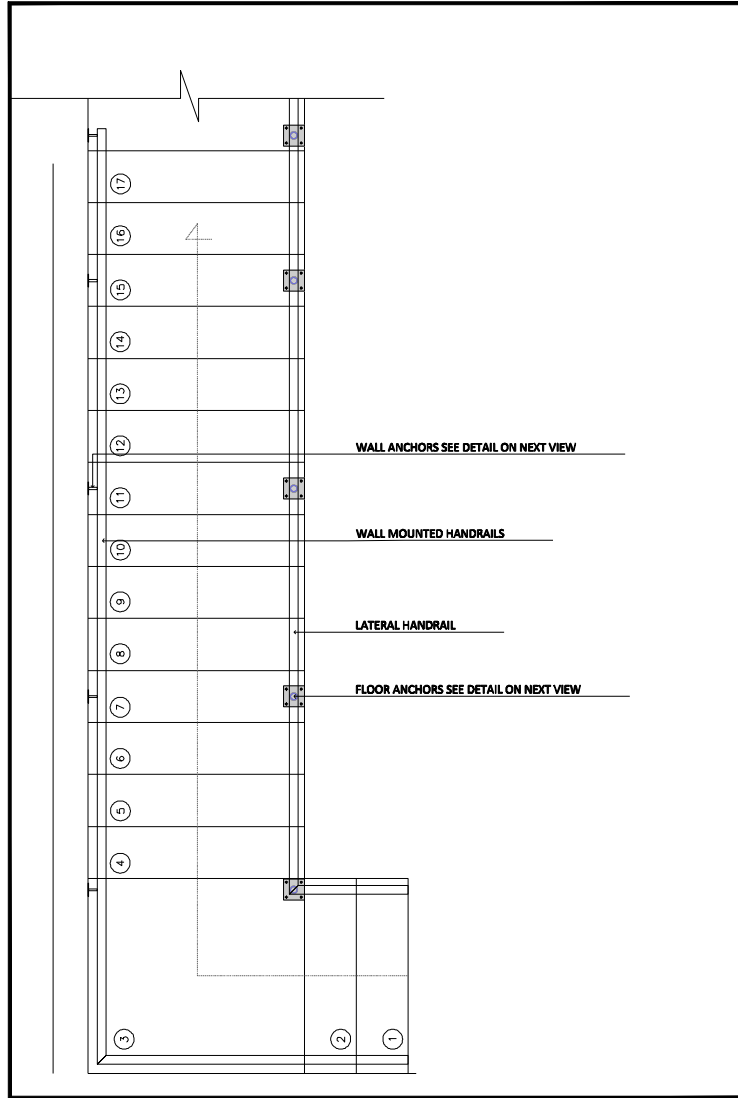

STAIR DETAILS

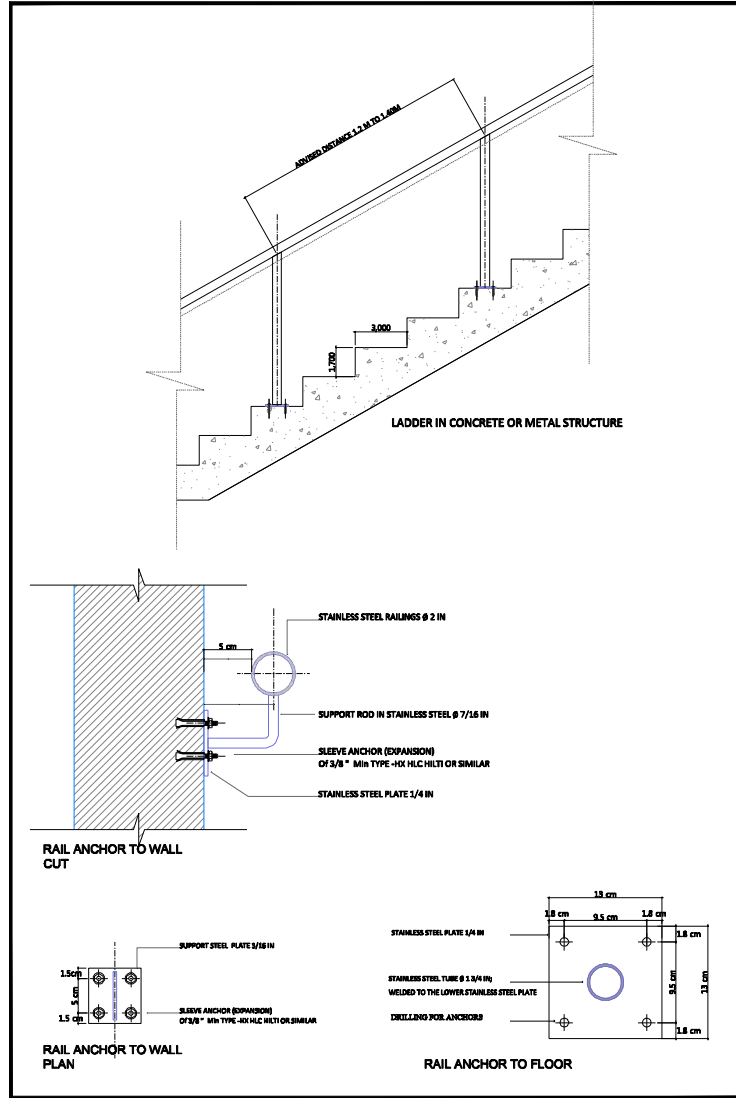

STAIR DETAILS

NOTE

DATE 2012. 07

DRAWN BY

DESIGNED BY

CHECKED BY

APPROVED BY

PROJECT TITLE

Proposed space plan from Universidad del Valle


DRAWN TITLE

CONSTRUCTION DETAILS


SCALE 1:25

SHEET NO. 1

DRAWN NO.

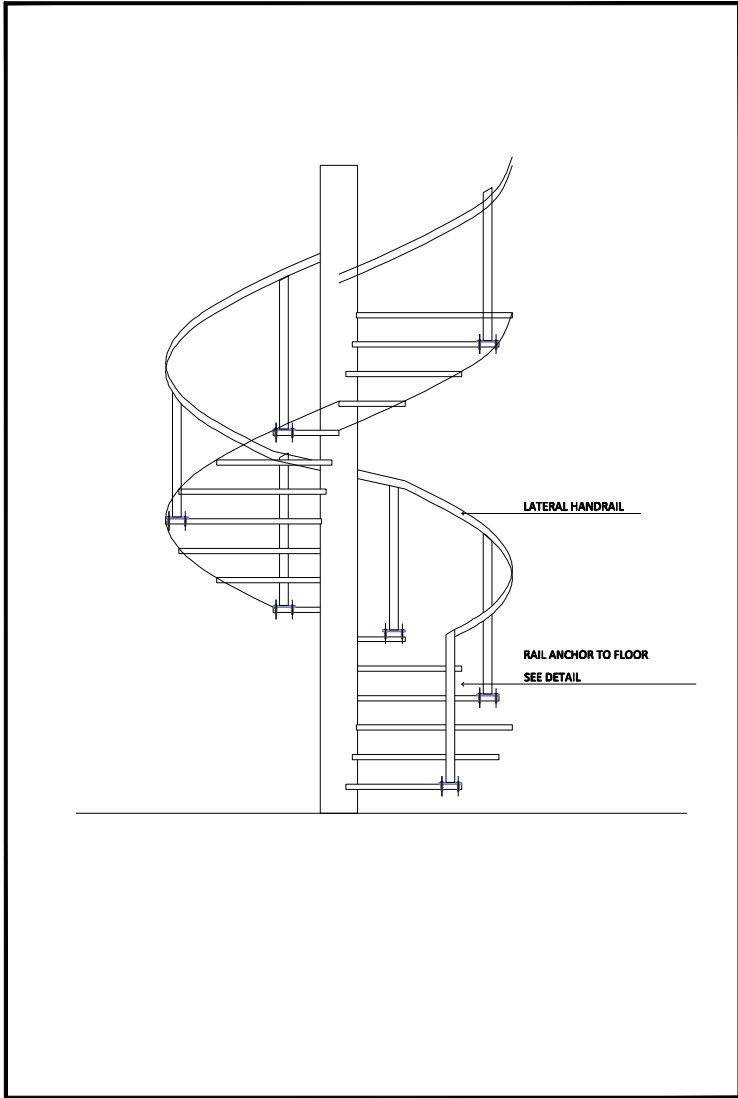

SPIRAL STAIRCASE DETAILS

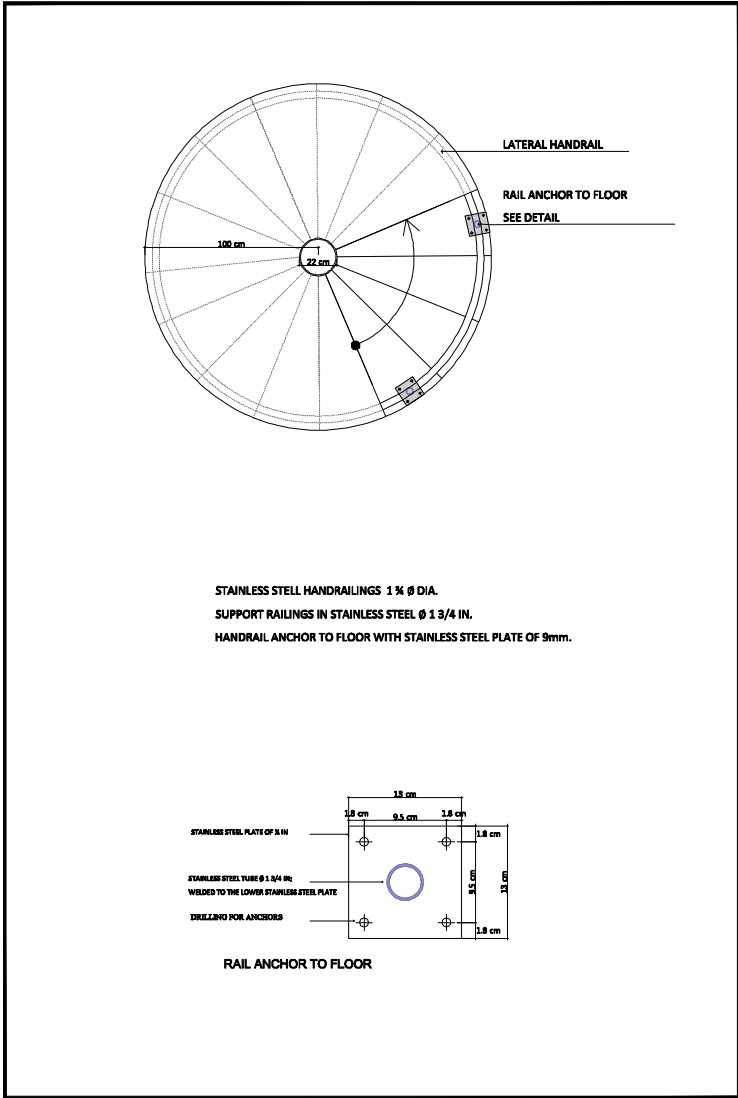

SPIRAL STAIRCASE DETAILS

NOTE

DATE

2012. 07

DRAWN BY

DESIGNED BY

CHECKED BY

APPROVED BY

PROJECT TITLE

Proposed space plan
from Universidad del
Valle

DRAWN TITLE

CONSTRUCTION
DETAILS

SCALE 1:25

SCALE


1/25

1

SHEET NO.

DRAWN NO.

Multimedia Classroom #1

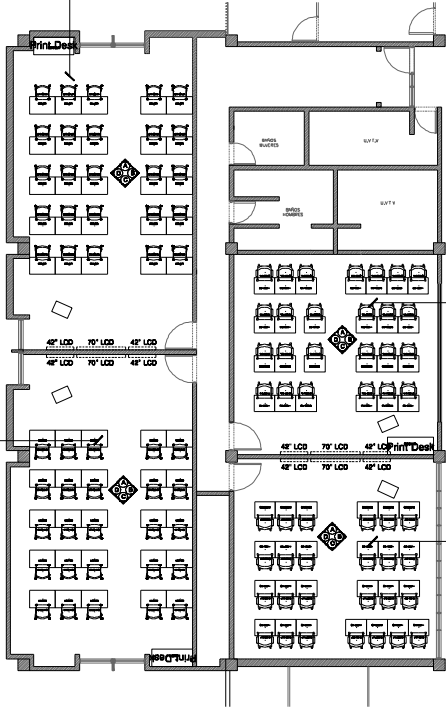


Multimedia Classroom #2

General Classroom #1

General Classroom #2

1st FLOOR of the 317 Building
SCALE:1/150

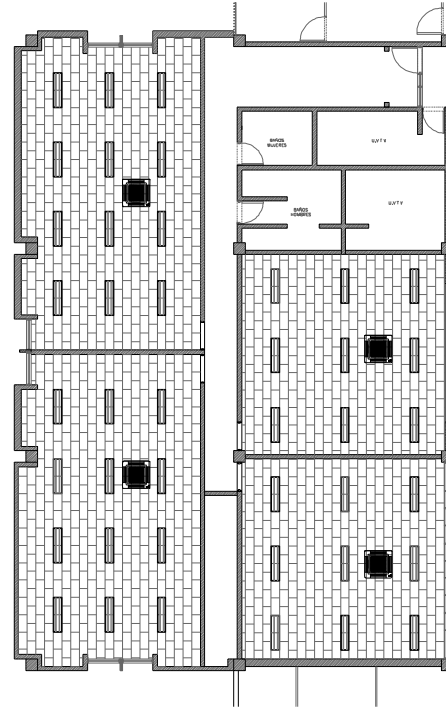

1st CEILING of the 317 Building
SCALE:1/150

NOTE

DATE

DRAWN BY

DESIGNED BY

CHECKED BY

APPROVED BY

PROJECT TITLE


DRAWN TITLE

Uni Valle_All Classroom
_Floor Plan


SCALE 1/150

SHEET NO.


DRAWN NO.

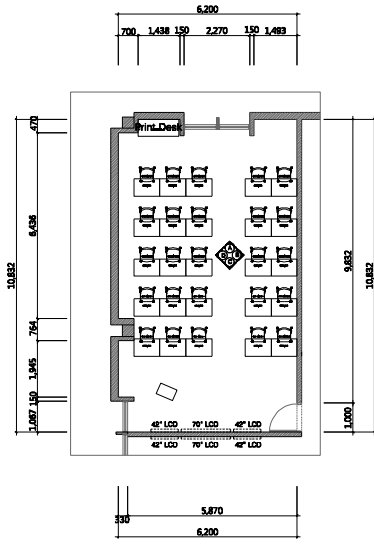


FLOOR PLAN

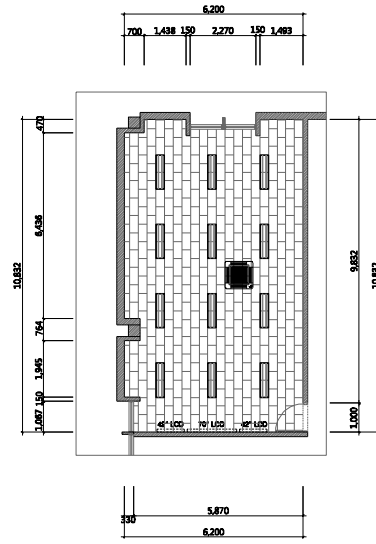

CEILING PLAN

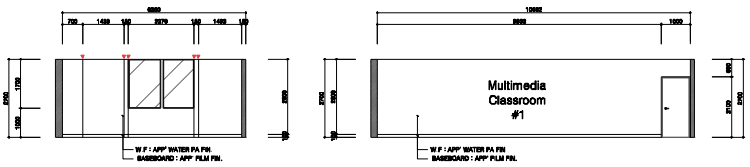

ELEVATION_A/B

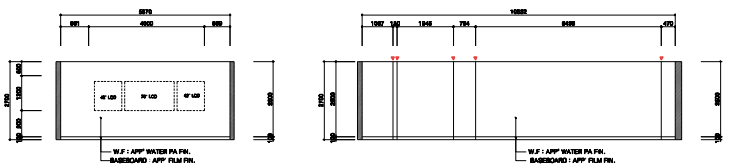

ELEVATION_C/D

NOTE

DATE

DRAWN BY

DESIGNED BY

CHECKED BY

APPROVED BY

PROJECT TITLE

DRAWN TITLE

Uni Valle
Multimedia Classroom
#1_Details

SCALE 1/150


SHEET NO.

DRAWN NO.


Uni Valle_Multimedia Classroom #1_Details

SCALE
1/150


1

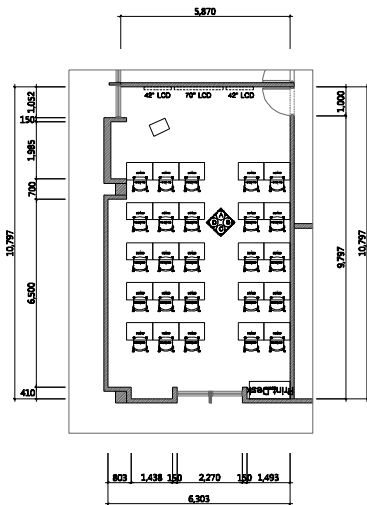


FLOOR PLAN

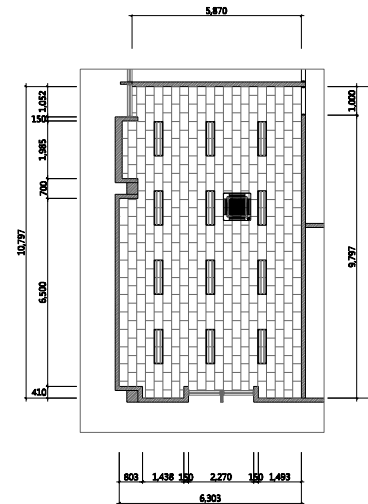

CEILING PLAN

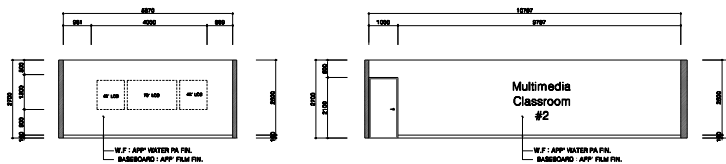

ELEVATION_A/B

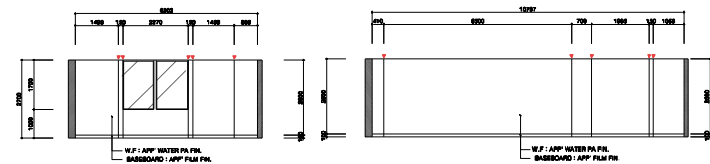

ELEVATION_C/D

NOTE

DATE

DRAWN BY

DESIGNED BY

CHECKED BY

APPROVED BY

PROJECT TITLE

DRAWN TITLE


Uni Valle
Multimedia Classroom #2
_Details

SCALE 1/150


SHEET NO.

DRAWN NO.


1

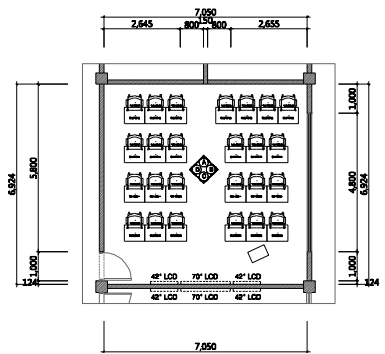


FLOOR PLAN

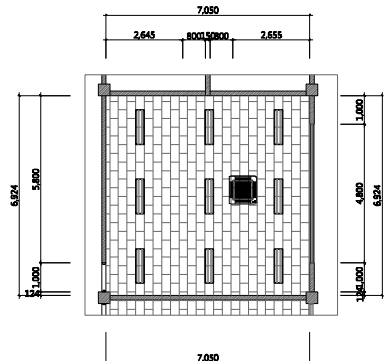

CEILING PLAN

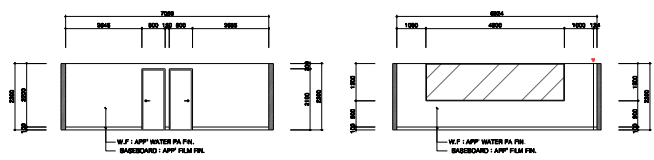

ELEVATION_A/B

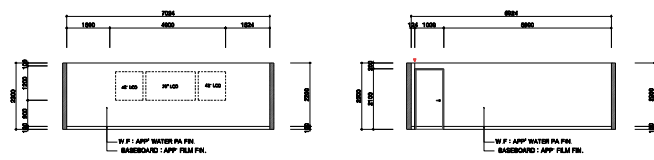

ELEVATION_C/D

NOTE

DATE

DRAWN BY

DESIGNED BY

CHECKED BY

APPROVED BY


PROJECT TITLE

DRAWN TITLE
Uni Valle
_General Classroom #1
_Details


SCALE 1/150

SHEET NO.


DRAWN NO.

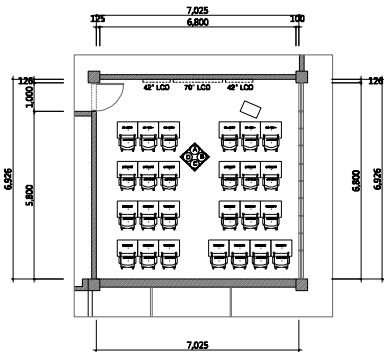


FLOOR PLAN

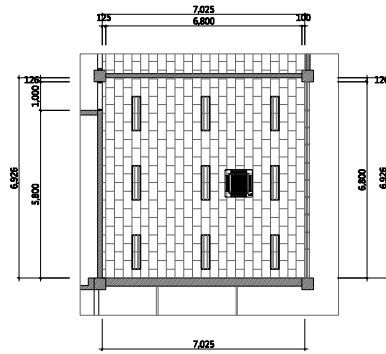



CEILING PLAN

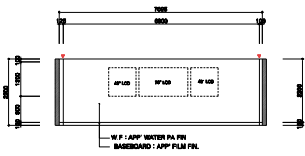

ELEVATION_A/B

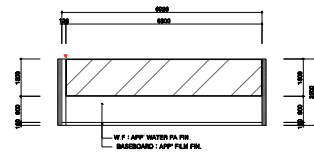

ELEVATION_C/D

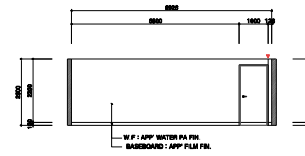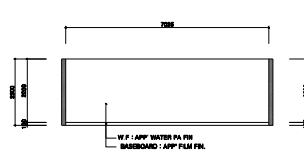

NOTE

DATE

DRAWN BY

DESIGNED BY

CHECKED BY

APPROVED BY

PROJECT TITLE

DRAWN TITLE

Uni Valle
_General Classroom #2
_Details

SCALE 1/150

SHEET NO.

DRAWN NO.

Uni Valle_General Classroom #2_Details


SCALE
1/150

1


5. Alianza CIER Norte - Cartagena

* Space information of Universidad de Cartagena

RIC	Office	Building Name	Floor	Size(W X D X H)	Remark
Alianza CIER Norte (Cartagena)	RIC Operation Office	Ciencias basicas y Technologicas	1 st Floor	7.9 X 5.9 X 4.3	
	Multimedia Studio	Ciencias basicas y Technologicas	1 st Floor	7.6 X 17.9 X 4.3	
	Content Development and Research Office	Ciencias basicas y Technologicas	1 st Floor	7.9 X 11.8 X 4.3	
	Multimedia Classroom #1	Ciencias basicas y Technologicas	1 st Floor	7.9 X 8.9 X 4.3	
	Multimedia Classroom #2	Ciencias basicas y Technologicas	1 st Floor	7.6 X 8.9 X 4.3	
	General Classroom #1	Ciencias basicas y Technologicas	1 st Floor	7.6 X 8.9 X 4.3	
	General Classroom #2	Ciencias basicas y Technologicas	1 st Floor	7.6 X 8.9 X 4.3	
	Server Room	Ciencias basicas y Technologicas	1 st Floor	Space share with multimedia studio control room	

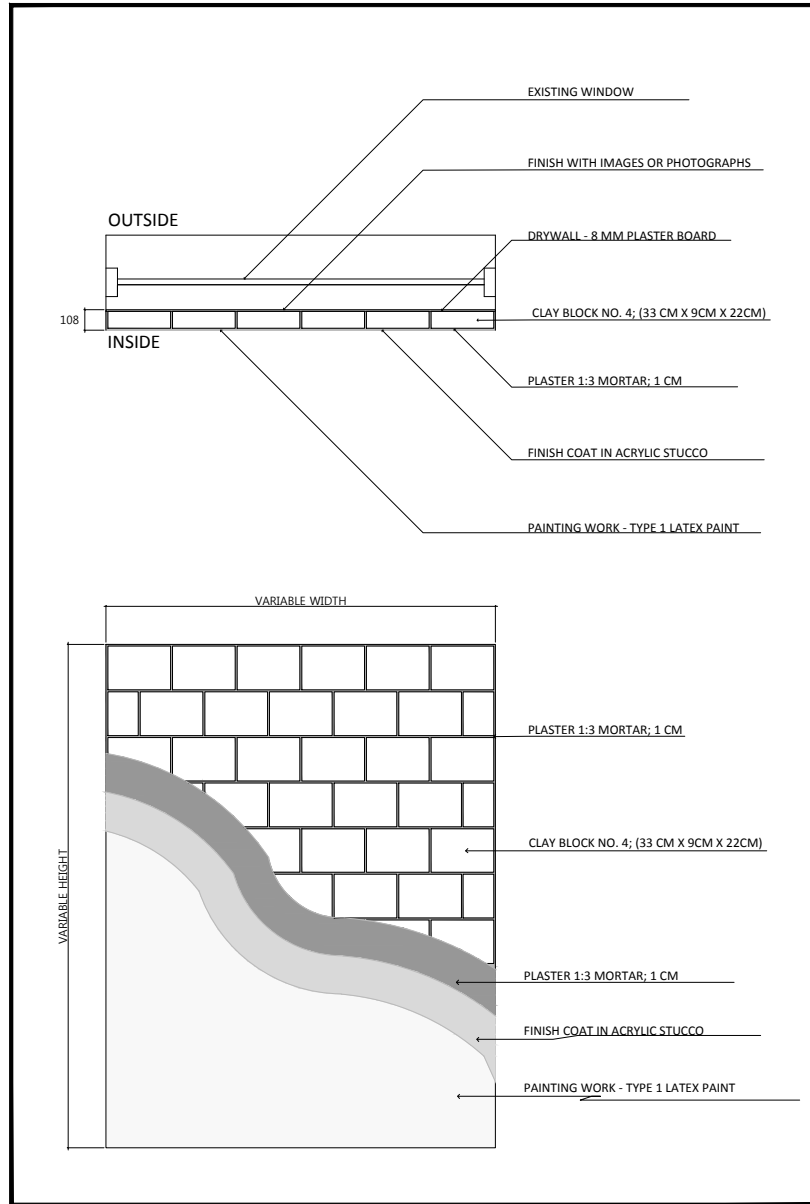


DET. 1

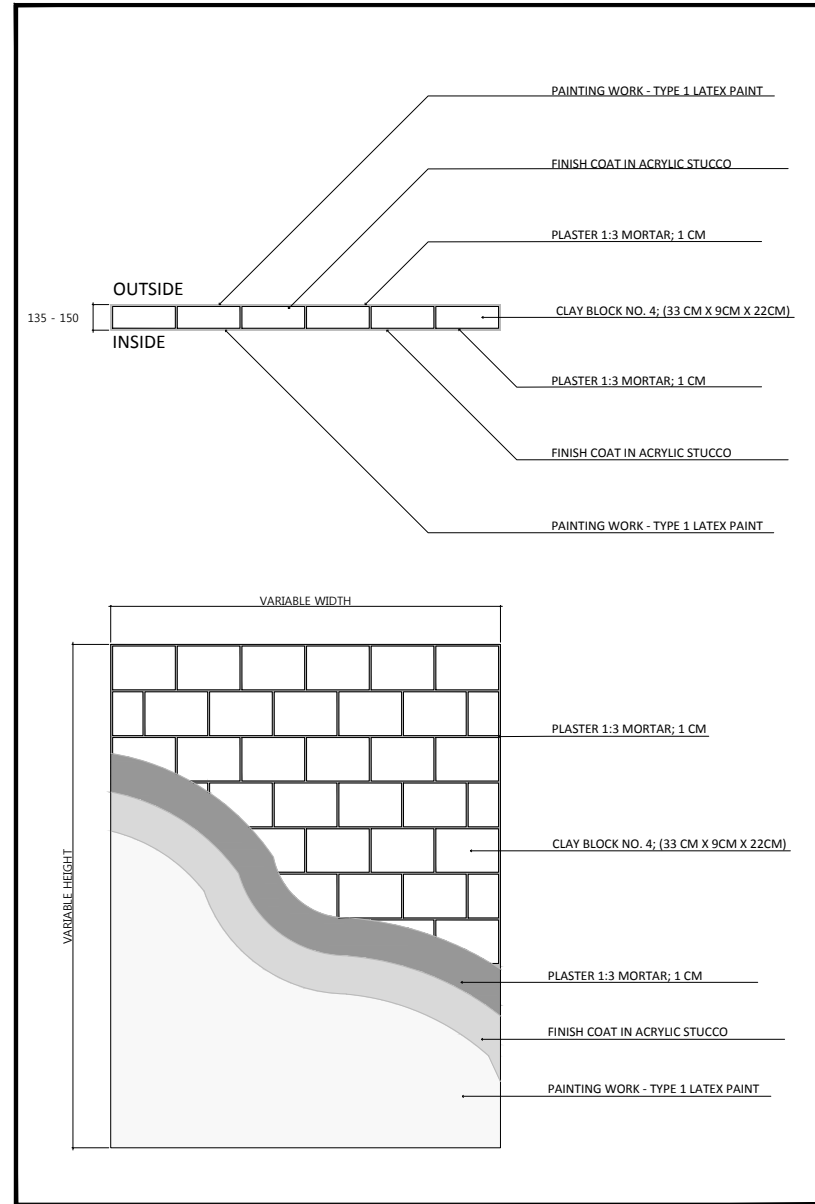


DET. 2

NOTE	
DATE	2012. 07
DRAWN BY	
DESIGNED BY	
CHECKED BY	
APPROVED BY	
PROJECT TITLE	
DRAWN TITLE	CONSTRUCTION DETAILS
SCALE	1:25
SHEET NO.	1
DRAWN NO.	

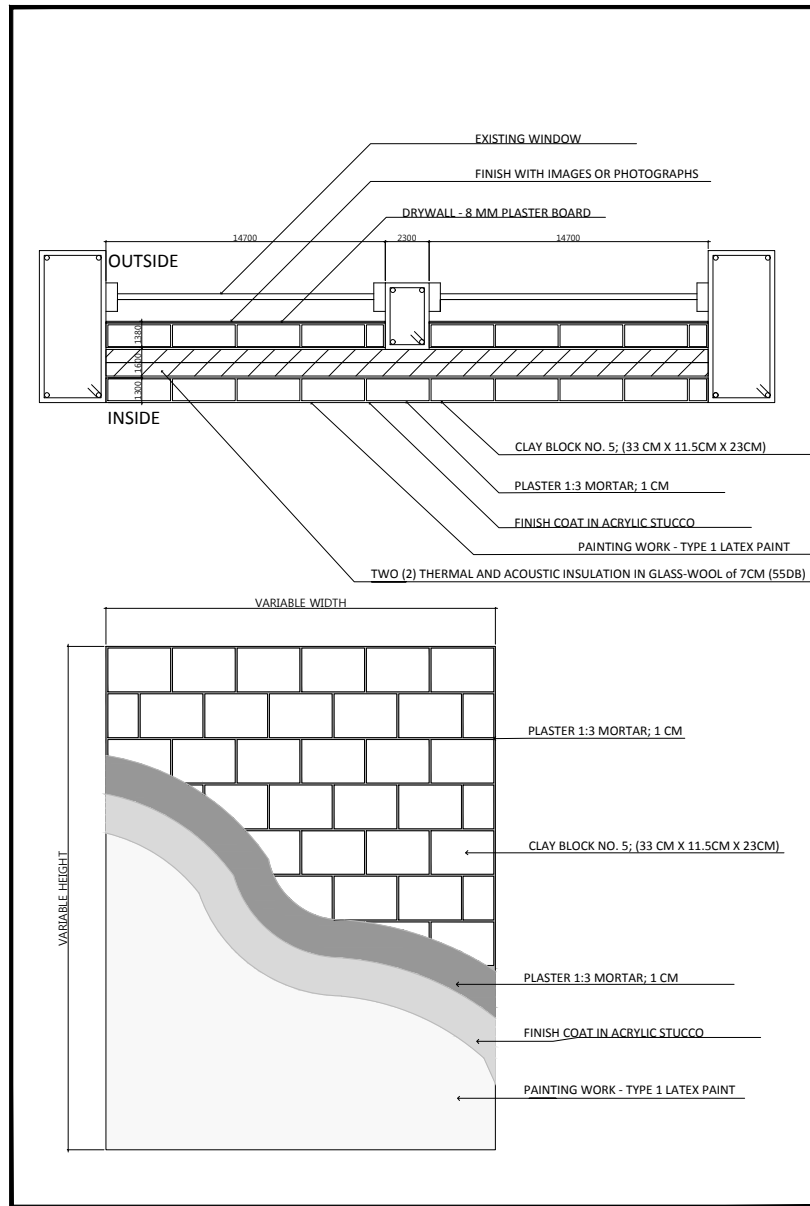

DET. 3

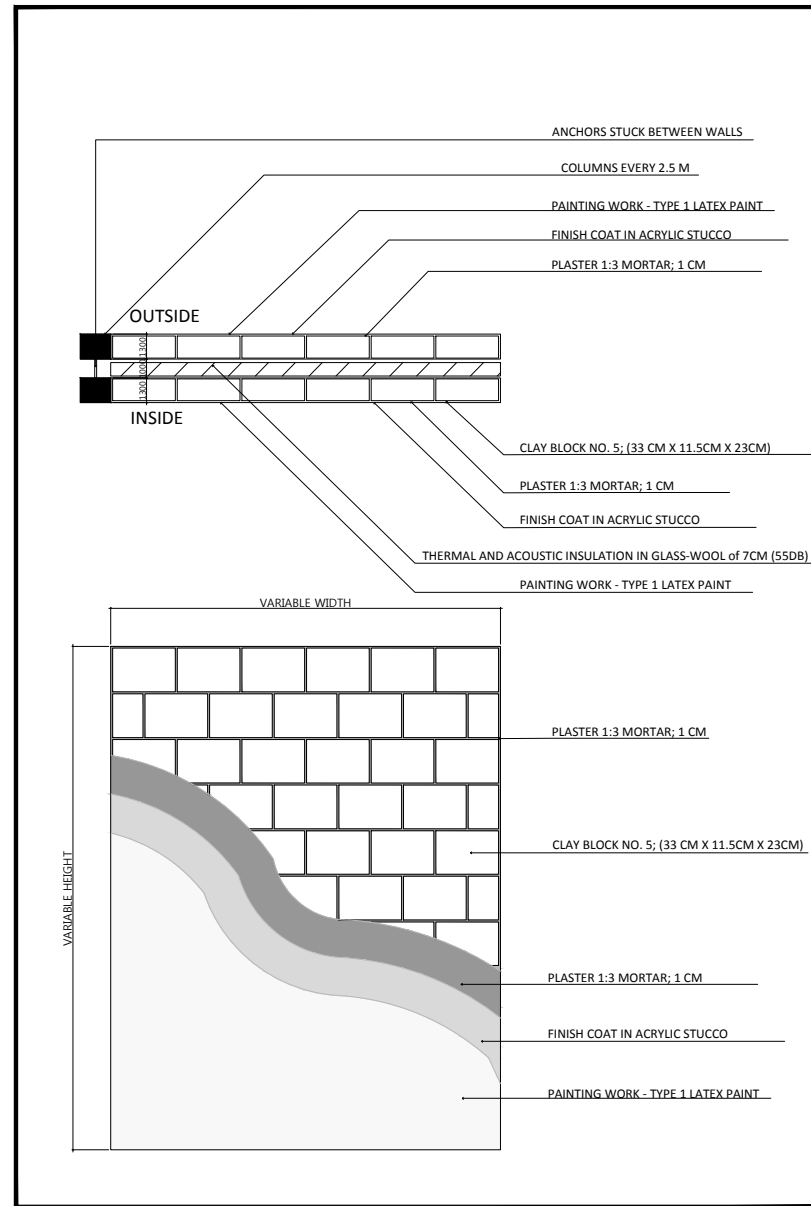

DET. 4

NOTE

DATE 2012. 07

DRAWN BY

DESIGNED BY

CHECKED BY

APPROVED BY

PROJECT TITLE


DRAWN TITLE

CONSTRUCTION DETAILS

SCALE 1:25

SHEET NO. 1

DRAWN NO.

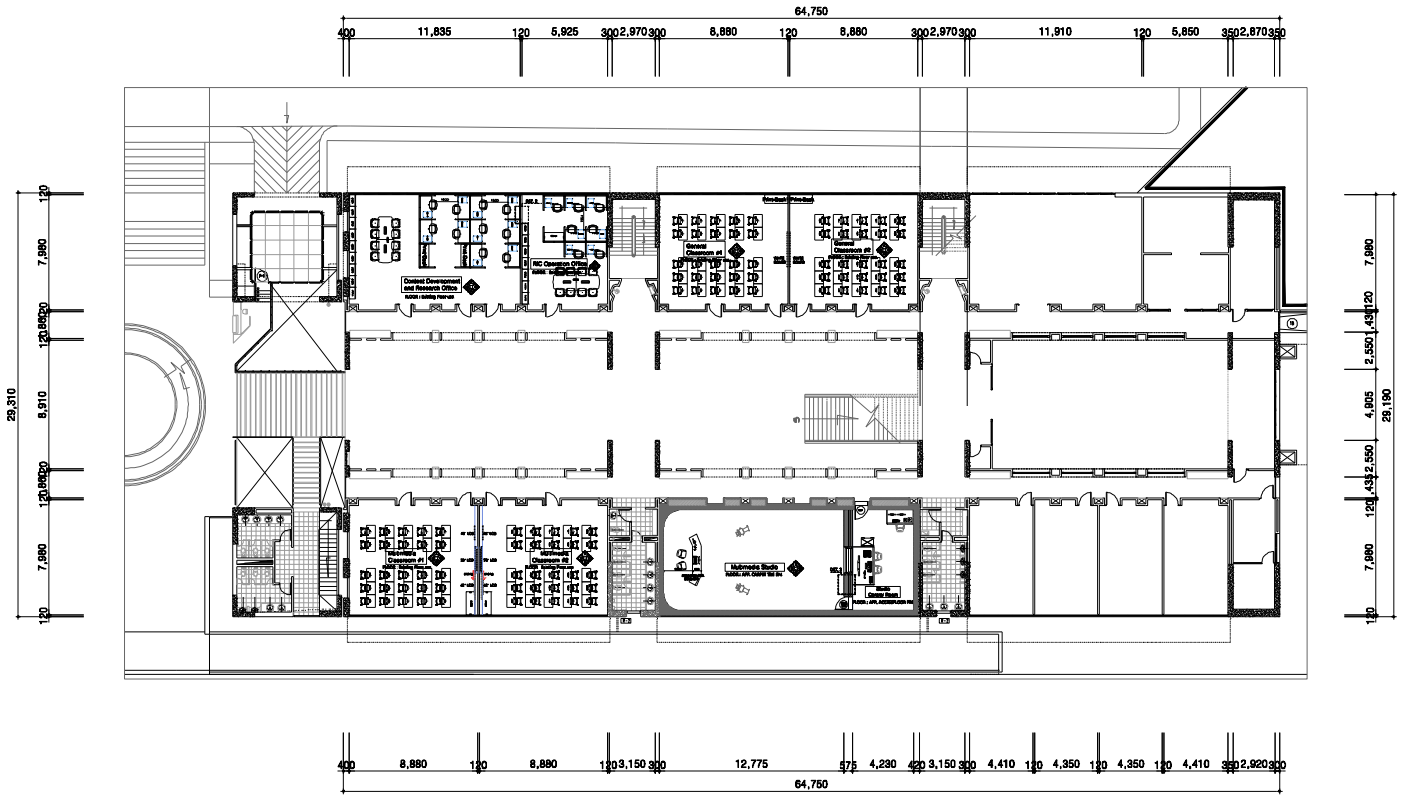

NOTE

DATE

DRAWN BY

DESIGNED BY

CHECKED BY

APPROVED BY

PROJECT TITLE

DRAWN TITLE

Universidad de Cartagena
_1st Floor Plan

SCALE 1/300

SHEET NO.

DRAWN NO.

Universidad de Cartagena_1st Floor Plan

SCALE
1/300

1



NOTE

DATE

DRAWN BY

DESIGNED BY

CHECKED BY

APPROVED BY

PROJECT TITLE

DRAWN TITLE

Universidad de Cartagena
_1ª Ceiling Plan

SCALE 1/300


SHEET NO.

DRAWN NO.


Universidad de Cartagena_1st Ceiling Plan

SCALE
1/300



1

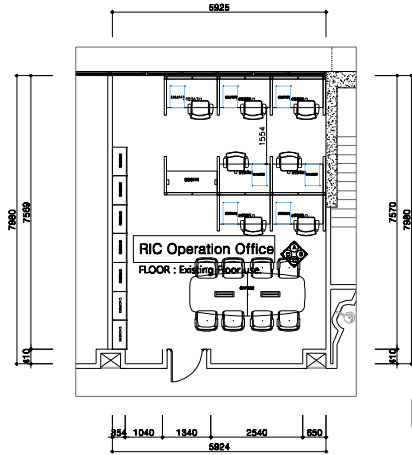

FLOOR PLAN


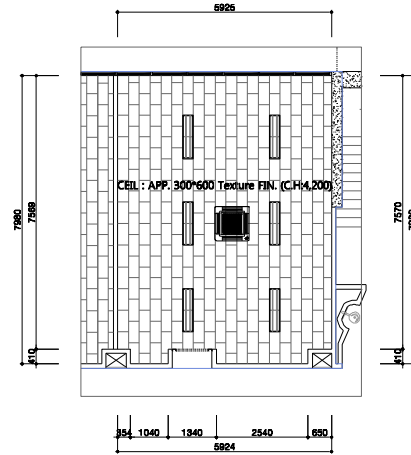


CEILING PLAN

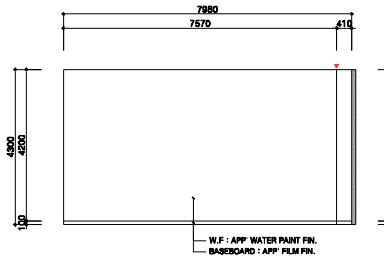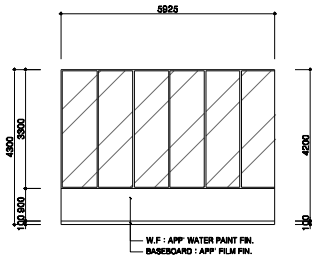

ELEVATION_A/B

ELEVATION_C/D

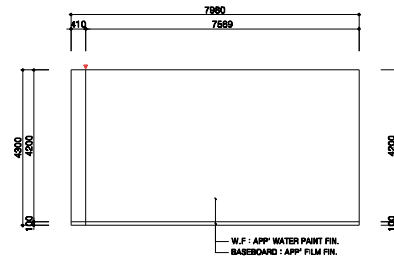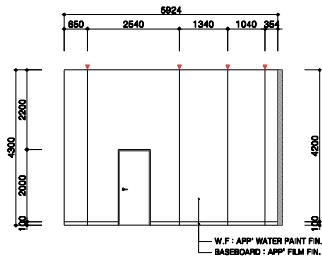

NOTE

DATE

DRAWN BY

DESIGNED BY

CHECKED BY

APPROVED BY

PROJECT TITLE

DRAWN TITLE

Universidad de Cartagena
_RIC Operation Office _Details

SCALE 1/120


SHEET NO.

DRAWN NO.


Universidad de Cartagena _RIC Operation Office _Details

SCALE
1/120



1

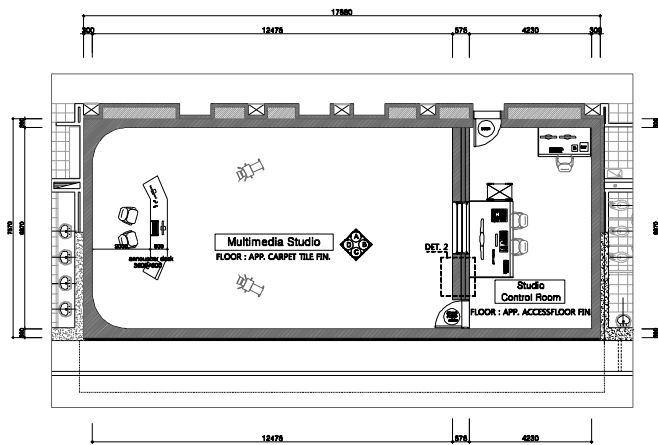

FLOOR PLAN


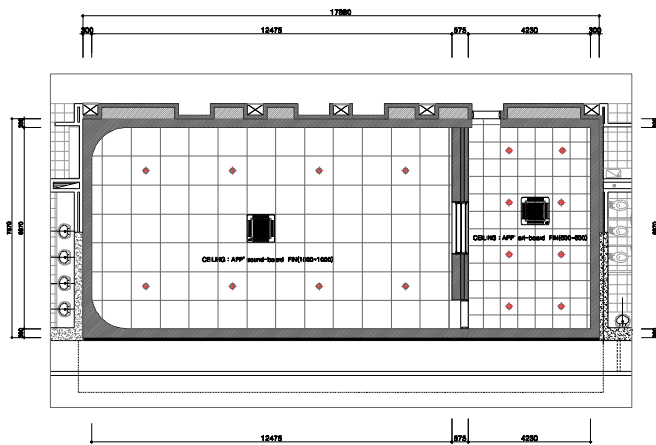


CEILING PLAN

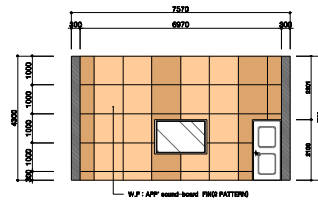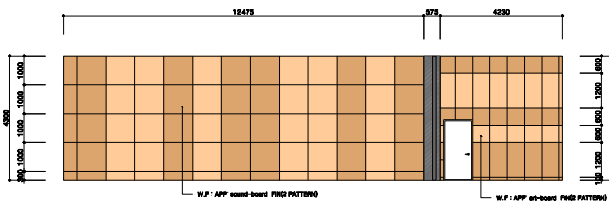

ELEVATION_A/B

ELEVATION_C/D

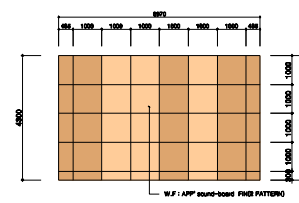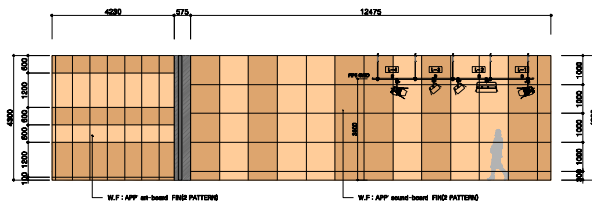

NOTE

DATE

DRAWN BY

DESIGNED BY

CHECKED BY

APPROVED BY

PROJECT TITLE


DRAWN TITLE

Universidad de Cartagena
_Multimedia Studio_Details


SCALE 1/150

SHEET NO.



DRAWN NO.

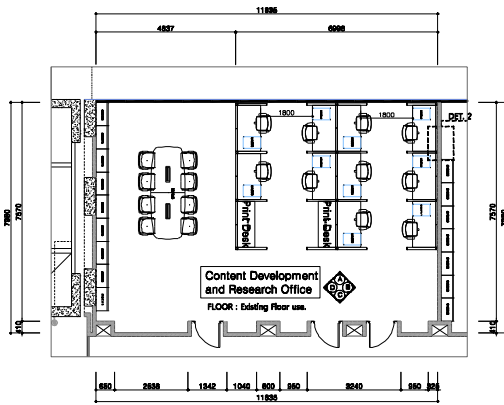

FLOOR PLAN


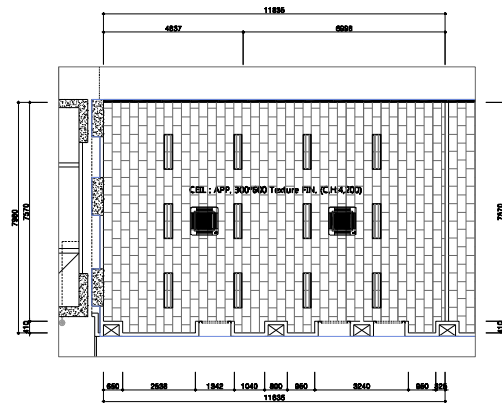


CEILING PLAN

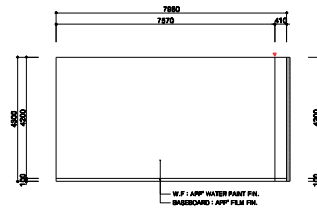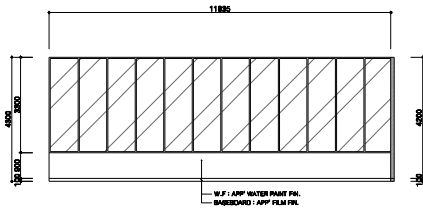

ELEVATION_A/B

ELEVATION_C/D

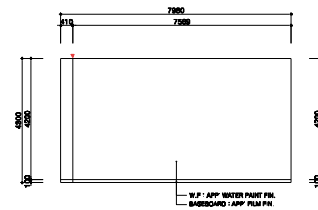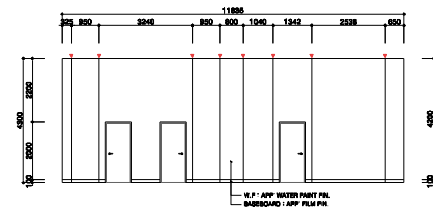

NOTE

DATE

DRAWN BY

DESIGNED BY

CHECKED BY

APPROVED BY

PROJECT TITLE


DRAWN TITLE

Universidad de Cartagena
_CDR Office _Details


SCALE 1/150

SHEET NO.


DRAWN NO.

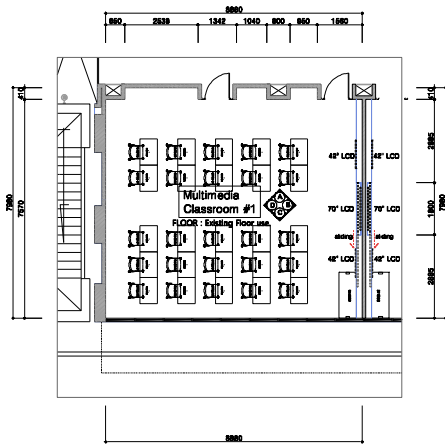


FLOOR PLAN

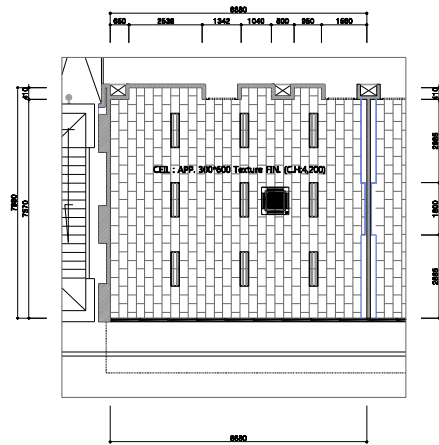



CEILING PLAN

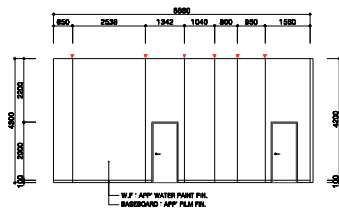

ELEVATION_C/D

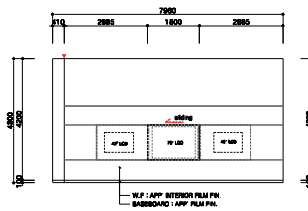

ELEVATION_A/B

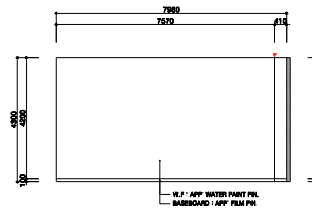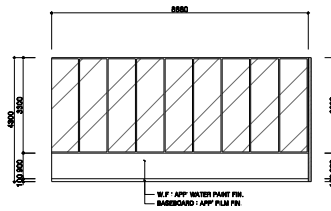

NOTE

DATE

DRAWN BY

DESIGNED BY

CHECKED BY

APPROVED BY

PROJECT TITLE


DRAWN TITLE

Universidad de Cartagena
Multimedia Classroom#1_Detalle


SCALE 1/150

SHEET NO.



DRAWN NO.

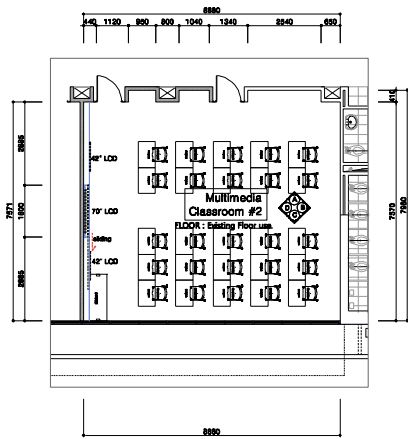

FLOOR PLAN


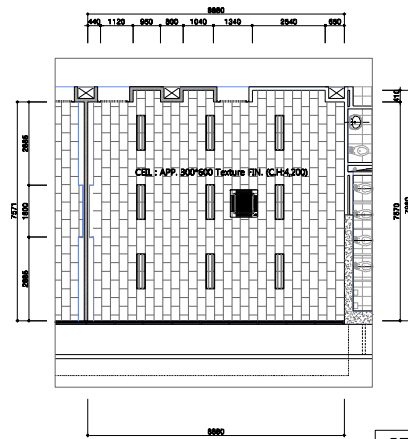


CEILING PLAN

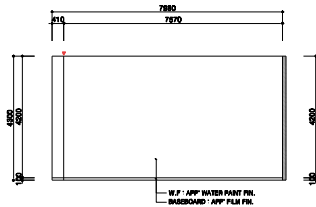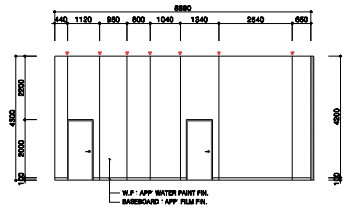

ELEVATION_A/B

ELEVATION_C/D

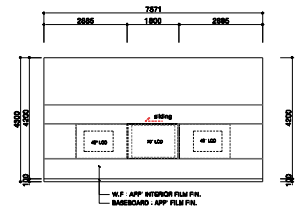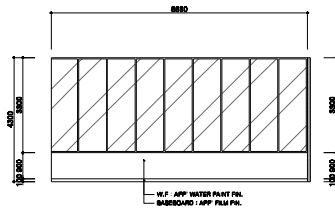

NOTE

DATE

DRAWN BY

DESIGNED BY

CHECKED BY

APPROVED BY

PROJECT TITLE

DRAWN TITLE

Universidad de Cartagena
Multimedia Classroom#2_Details

SCALE 1/150


SHEET NO.

DRAWN NO.


Universidad de Cartagena_Multimedia Classroom#2_Details

SCALE 1/150



1

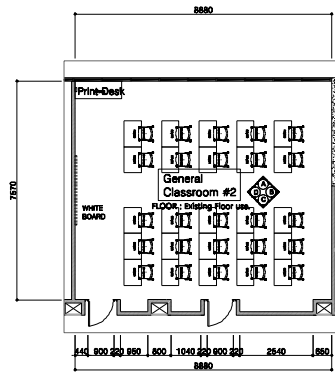

FLOOR PLAN


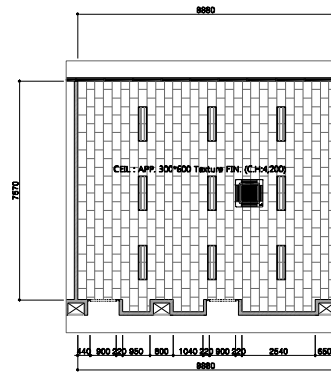


CEILING PLAN

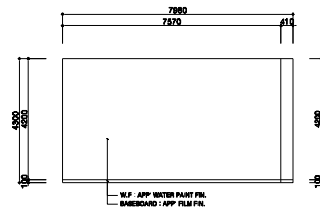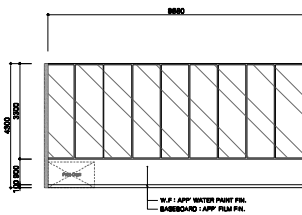

ELEVATION_A/B

ELEVATION_C/D

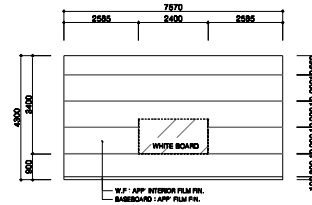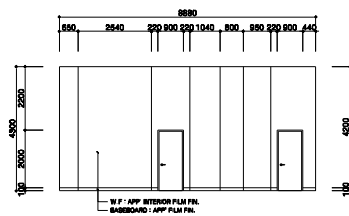

NOTE

DATE

DRAWN BY

DESIGNED BY

CHECKED BY

APPROVED BY

PROJECT TITLE

DRAWN TITLE

Universidad de Cartagena
General Classroom #2_Details

SCALE 1/150





SHEET NO.

DRAWN NO.


Universidad de Cartagena_General Classroom #2_Details

SCALE
1/150


1

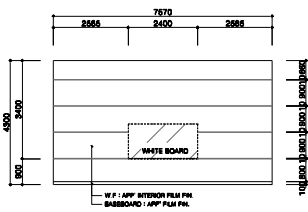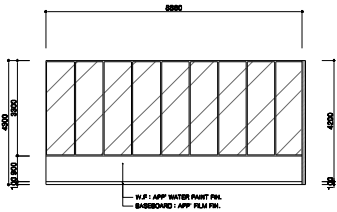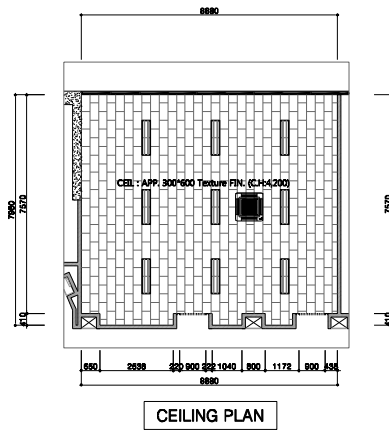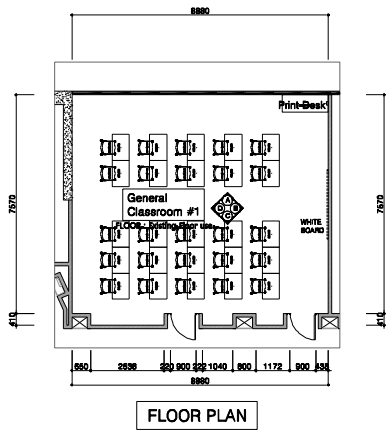

ELEVATION_C/D

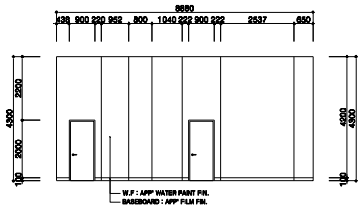

ELEVATION_A/B

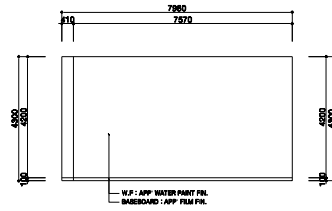

NOTE
DATE
DRAWN BY
DESIGNED BY
CHECKED BY
APPROVED BY
PROJECT TITLE
DRAWN TITLE
Universidad de Cartagena _General Classroom #1_Details
SCALE 1/150
SHEET NO. 1
DRAWN NO.